


PROPOSED WILDLIFE AND CONSERVATION LAKE FIVE OAKS STABLES, WYSALL, NOTTS

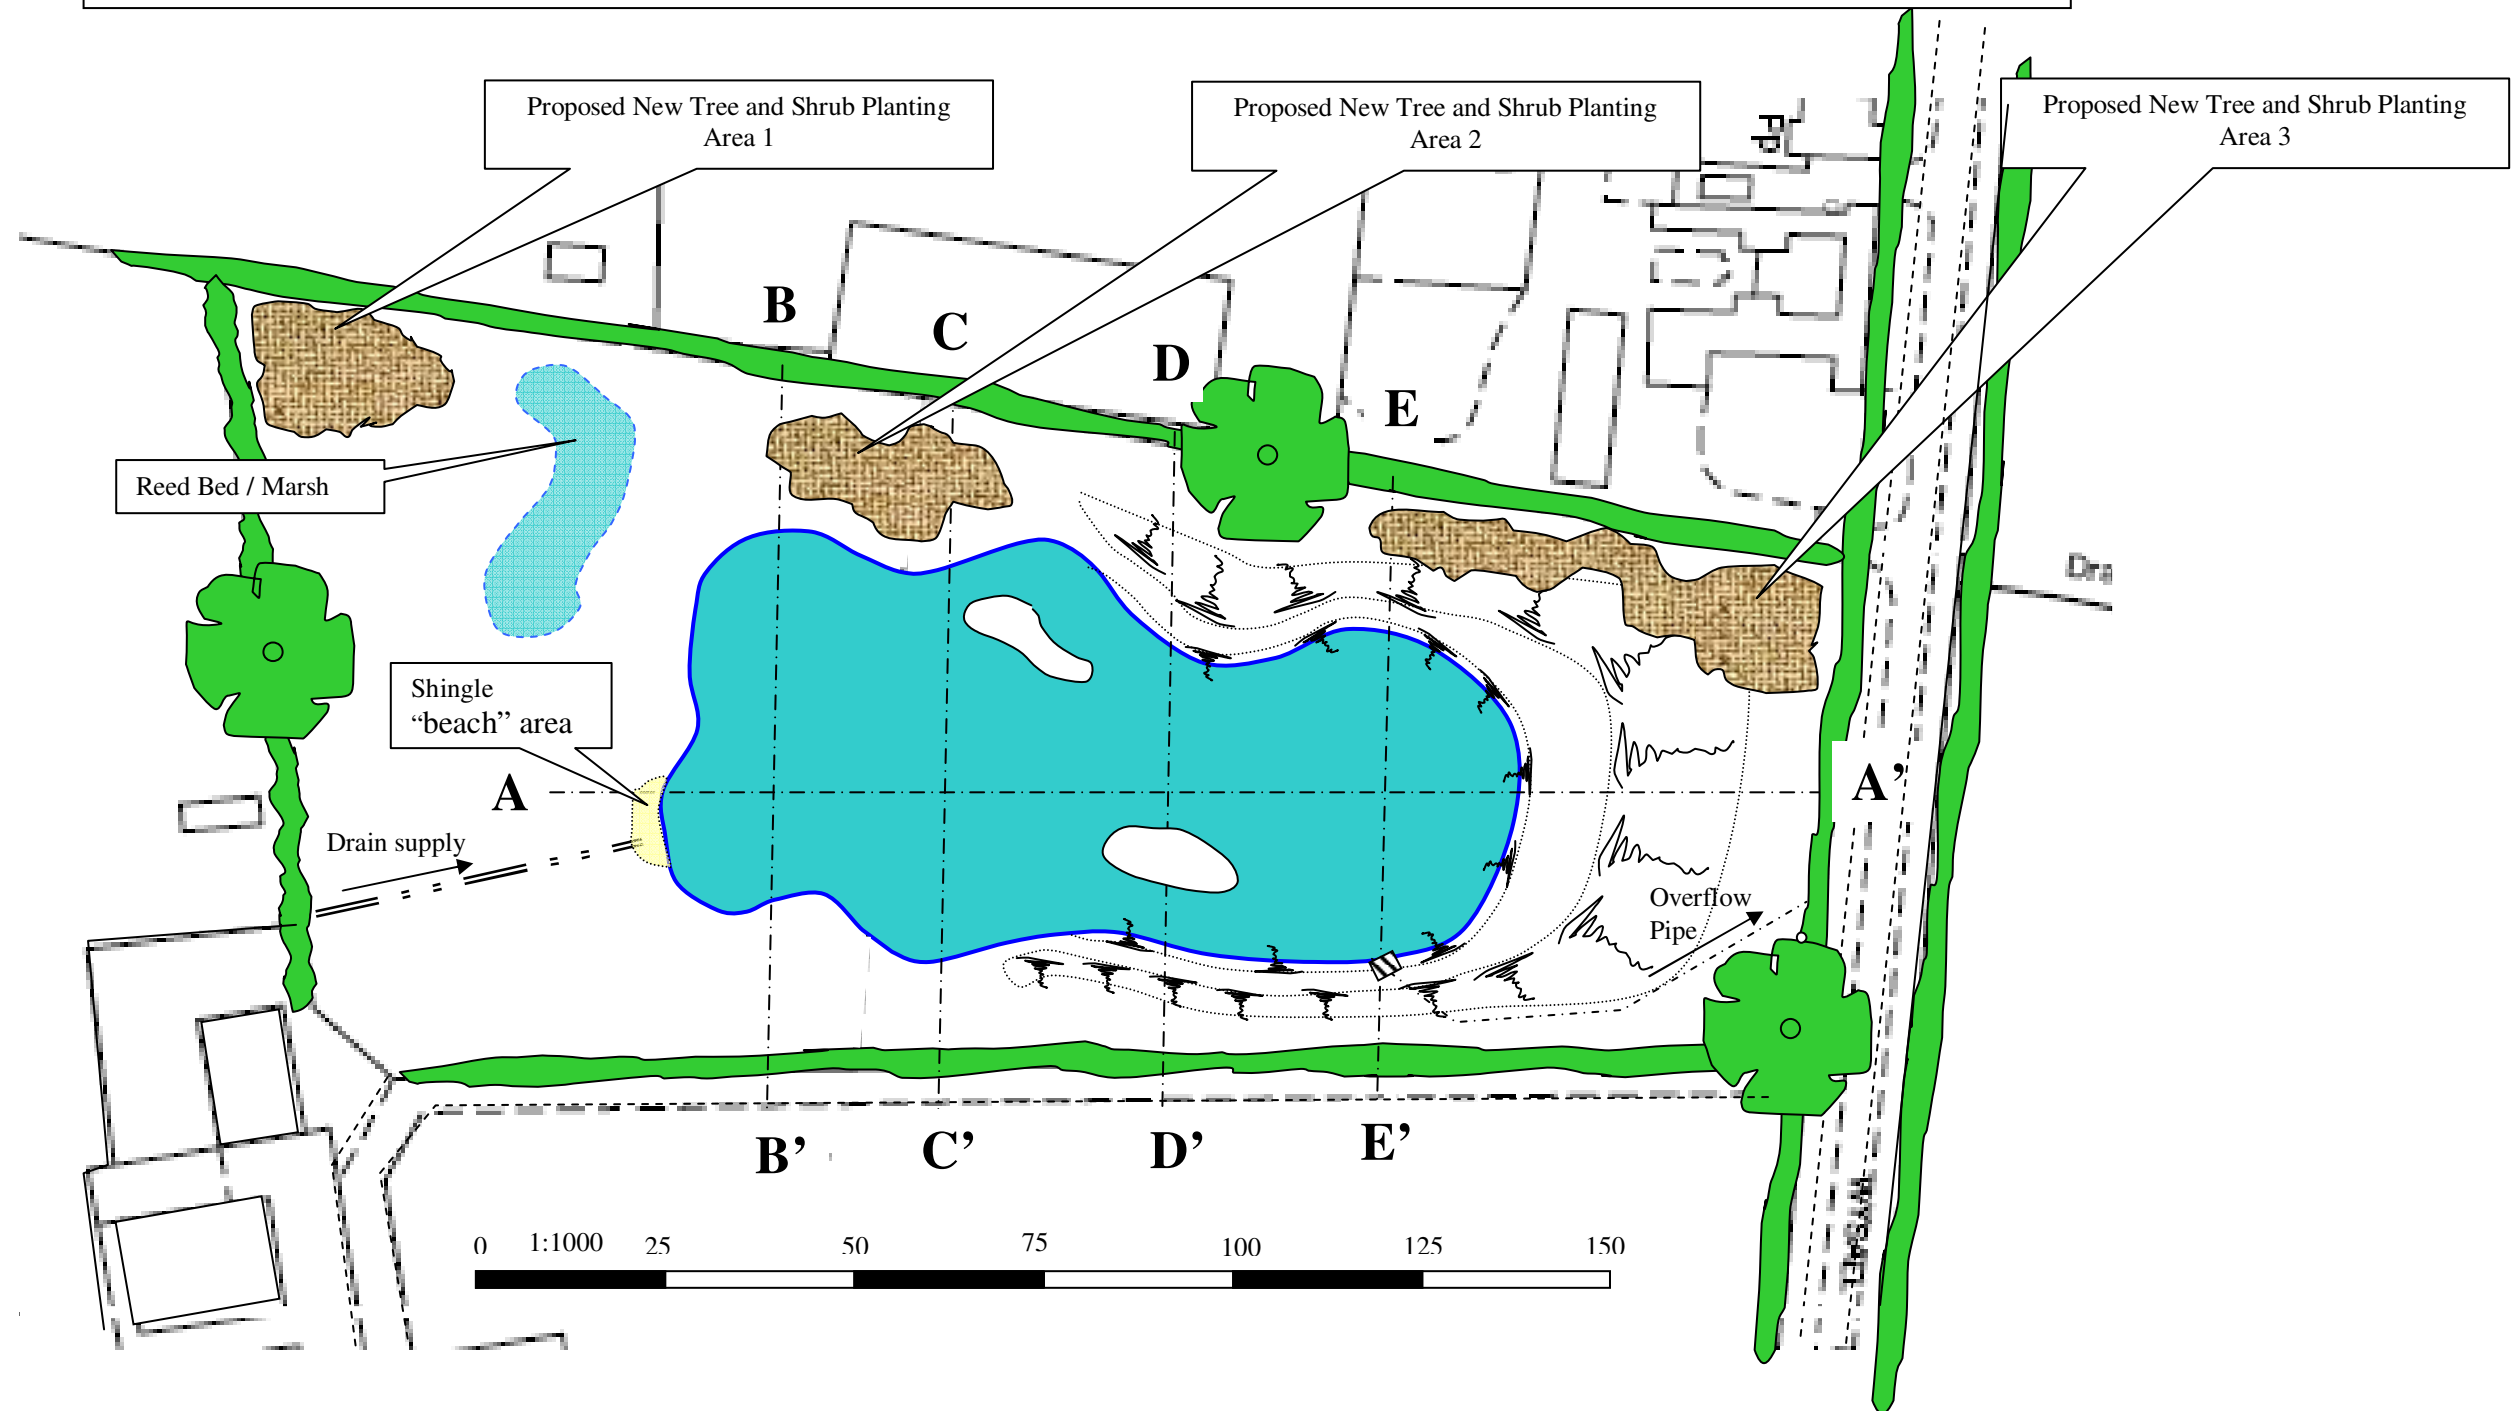

LANDYKE
Countryside Consultancy Services

Mawbrook Lodge
Scalford
Melton Mowbray
LE14 4SS

Tel/fax 01664 444491
Email: mail@landyke.co.uk

Client: **MR + MRS P WYLES**

**FIVE OAKS STABLES
REMPSTONE LANE
WYSALL
NOTTS
NG12 5QZ**

Job: **LAKE DESIGN**
Site: **LAND AT WYSALL**
Dwg Title: **LAKE DESIGN – PLAN AND SITE LAYOUT**
Dwg No. **WYLES/2009-1**
Scale: **1:1000 all measurements in metres**
Date: **MAY 2009**

REVISIONS	DATE
<p>This drawing, the works and concepts depicted on it are the copyright of LANDYKE LTD and may not be reproduced or made use of either directly or indirectly or in whole or in part without express written consent.</p>	