
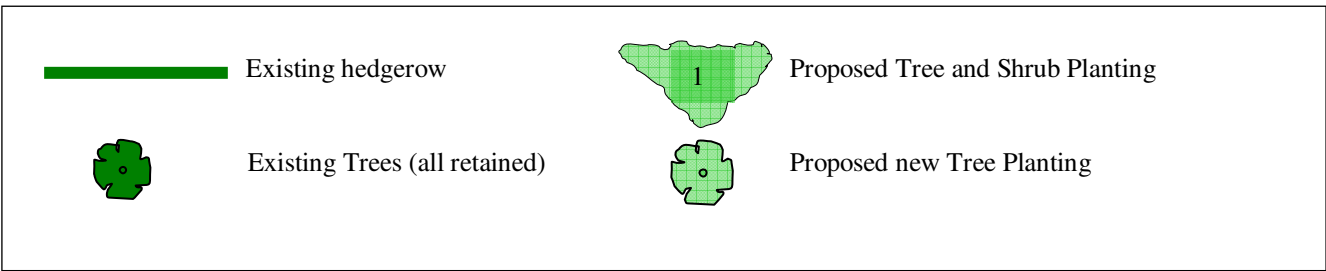


**MR + MRS J HOLLAND – NURSERY SITE – TILTON ROAD, TWYFORD, MELTON MOWBRAY**

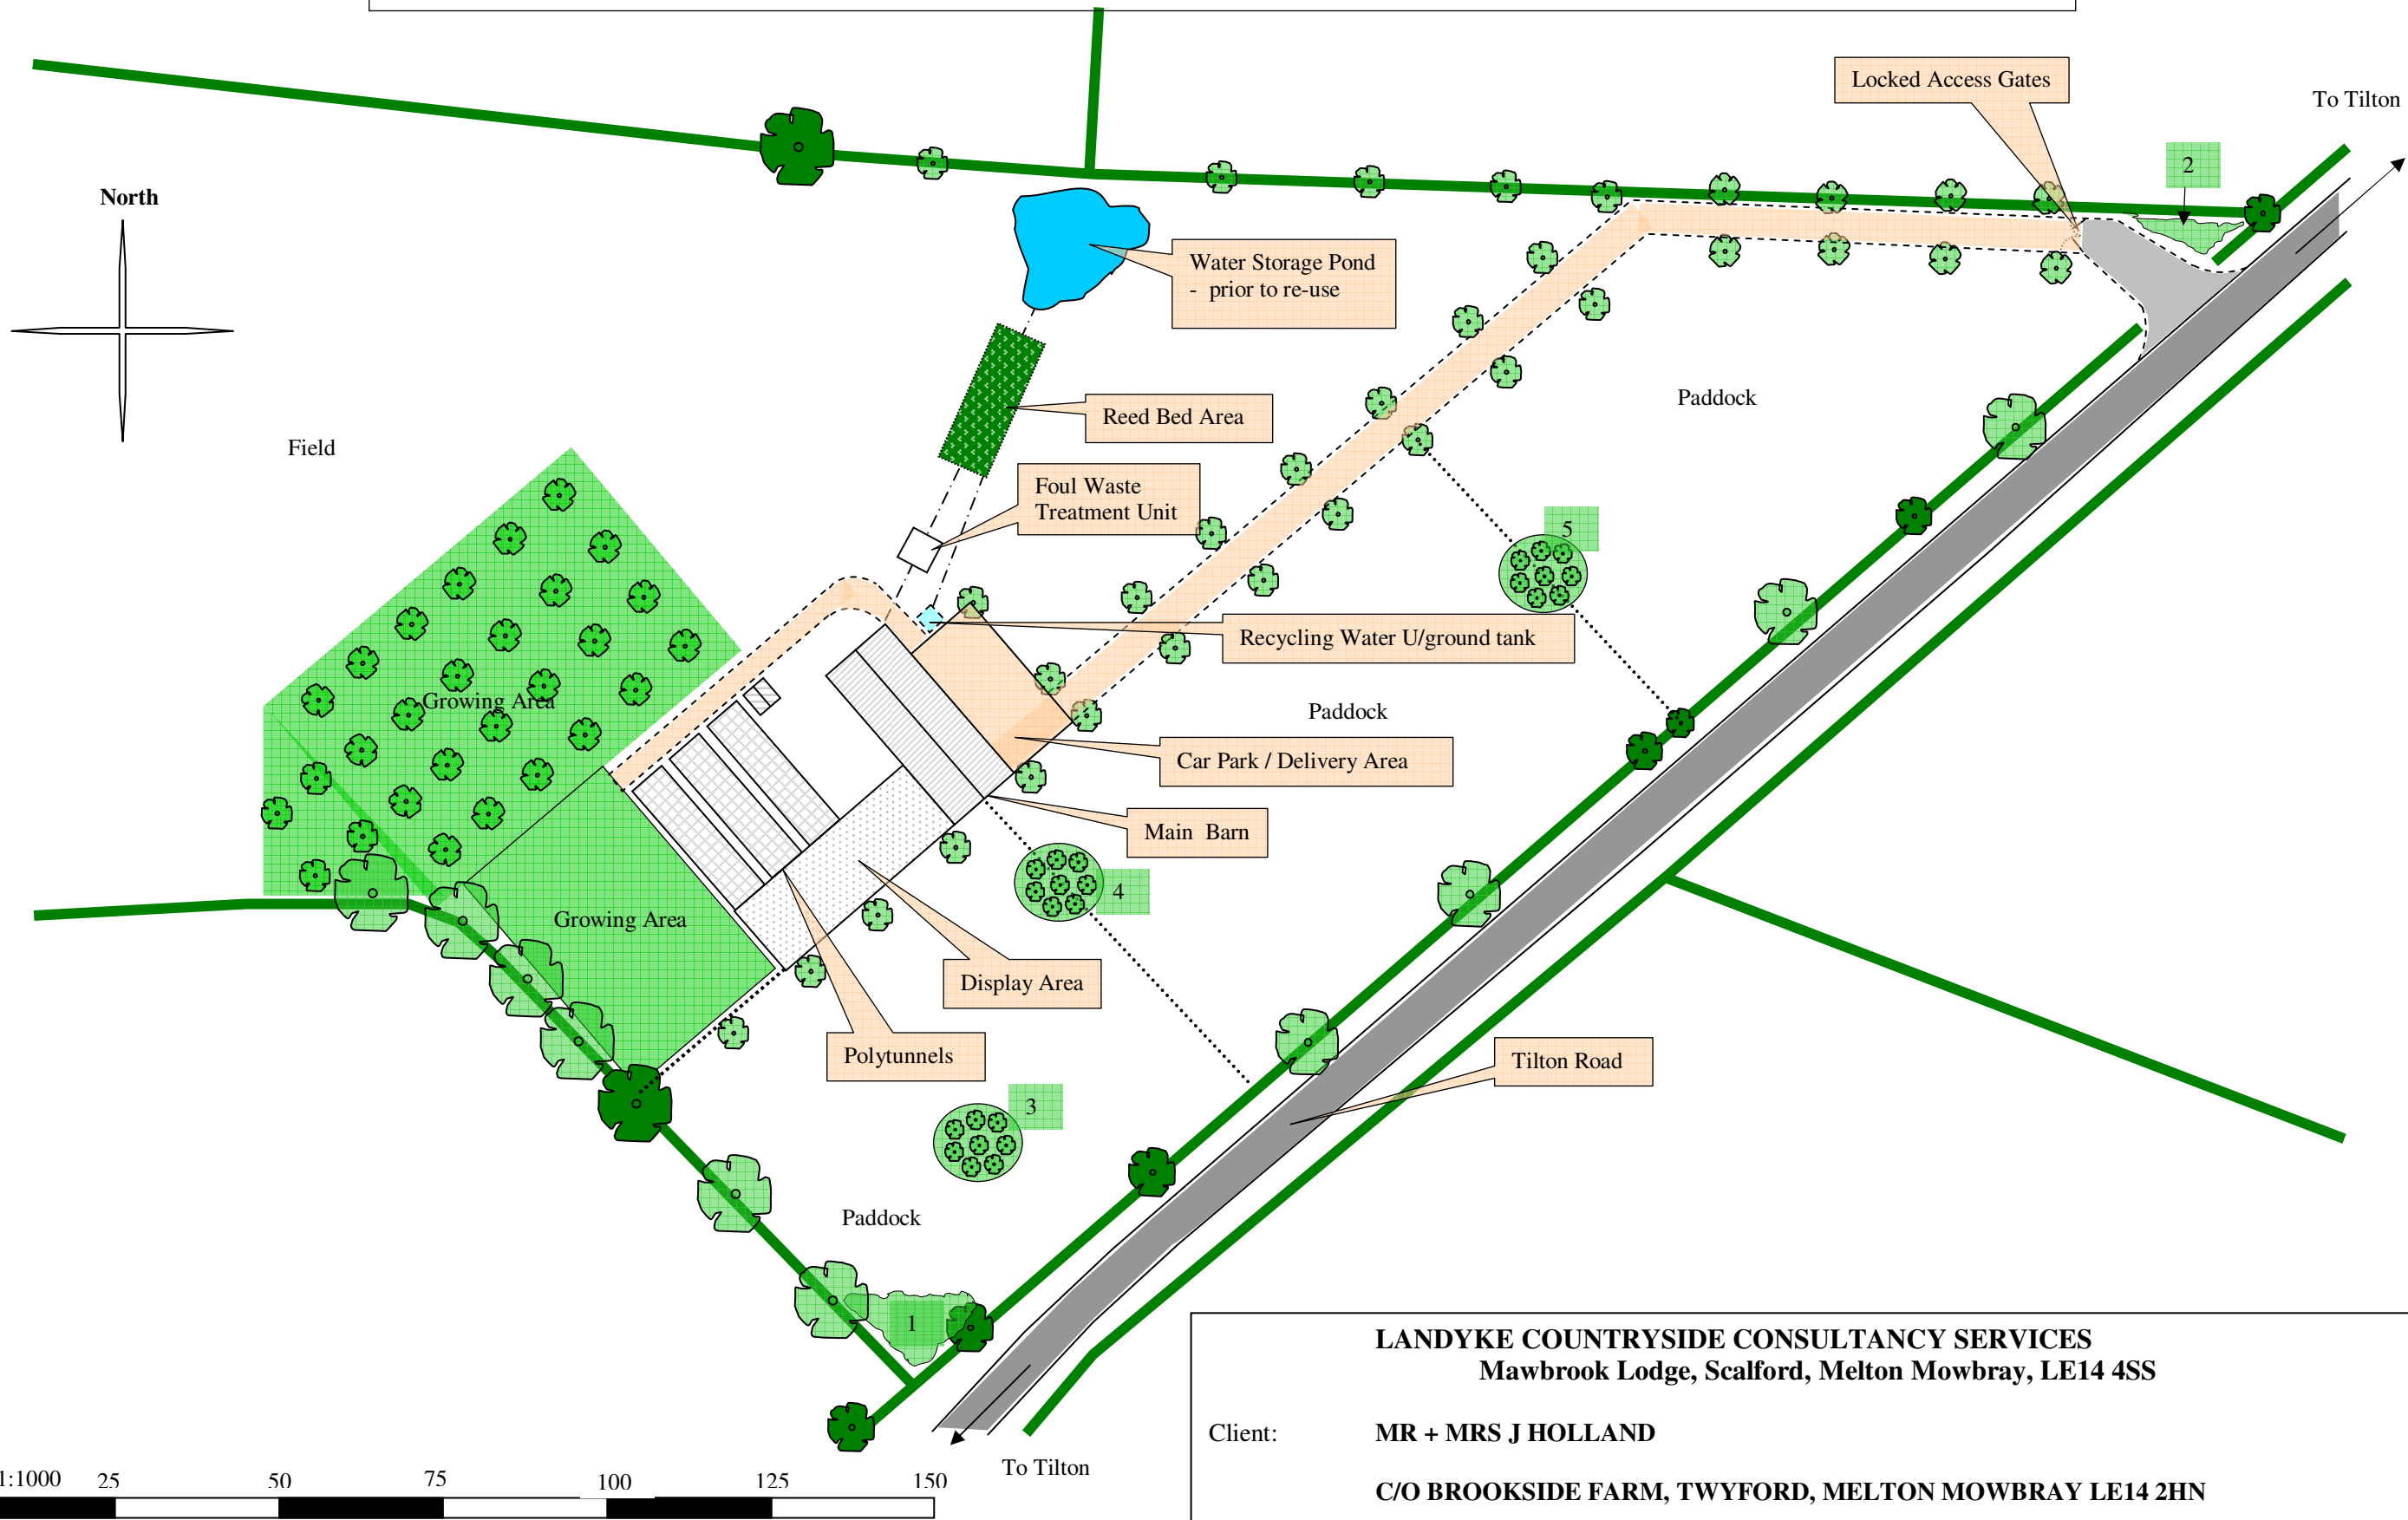

**LANDYKE COUNTRYSIDE CONSULTANCY SERVICES**  
 Mawbrook Lodge, Salford, Melton Mowbray, LE14 4SS

Client: **MR + MRS J HOLLAND**  
**C/O BROOKSIDE FARM, TWYFORD, MELTON MOWBRAY LE14 2HN**

Job: **PLANNING APPLICATION FOR RELOCATION OF EXISTING HORTICULTURAL NURSERY**

Site: **TILTON ROAD, TWYFORD, LEICS**

Dwg Title: **SITE LAYOUT**

Dwg No. **LCCS/HOLLAND/2008-2** Scale: **1: 1000** Date: **MAY 2008** © **LANDYKE LTD**