



Church Farm-Sheppey Way-Bobbing- Kent
www.haymac-goodwithwood.co.uk
01795 424555

CLIENT-Ian Warner- Kent Police


STANDARD **E** Double 10x10 Apex- KENNEL DOORS TO SIDE – RUN DOORS TO END

10ft X 10ft DOUBLE POLICE DOG KENNEL

General Arrangement – Not to Scale

Available colours- Chestnut Brown-Autumn Gold-Conifer Green.

All dimensions are external and will be constructed using metric equivalent

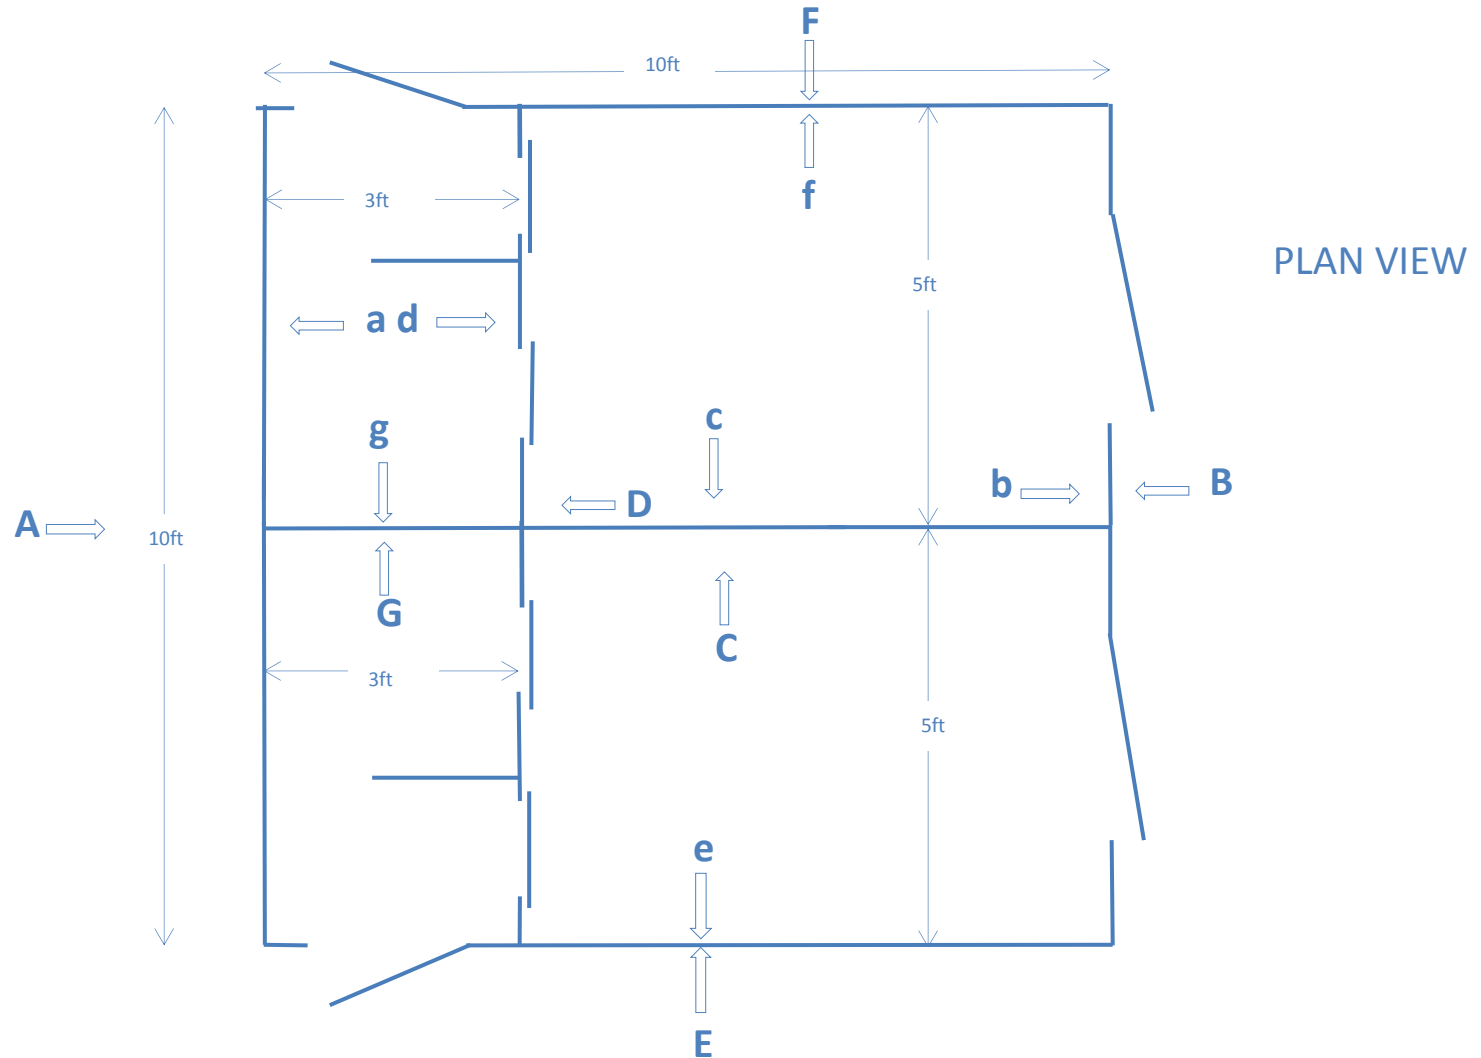




Church Farm-Sheppey Way-Bobbing- Kent
www.haymac-goodwithwood.co.uk
01795 424555

CLIENT-Ian Warner- Kent Police

STANDARD **E Double 10x10 Apex-** KENNEL DOORS TO SIDE – RUN DOORS TO END

10ft X 10ft DOUBLE POLICE DOG KENNEL

General Arrangement – Not to Scale

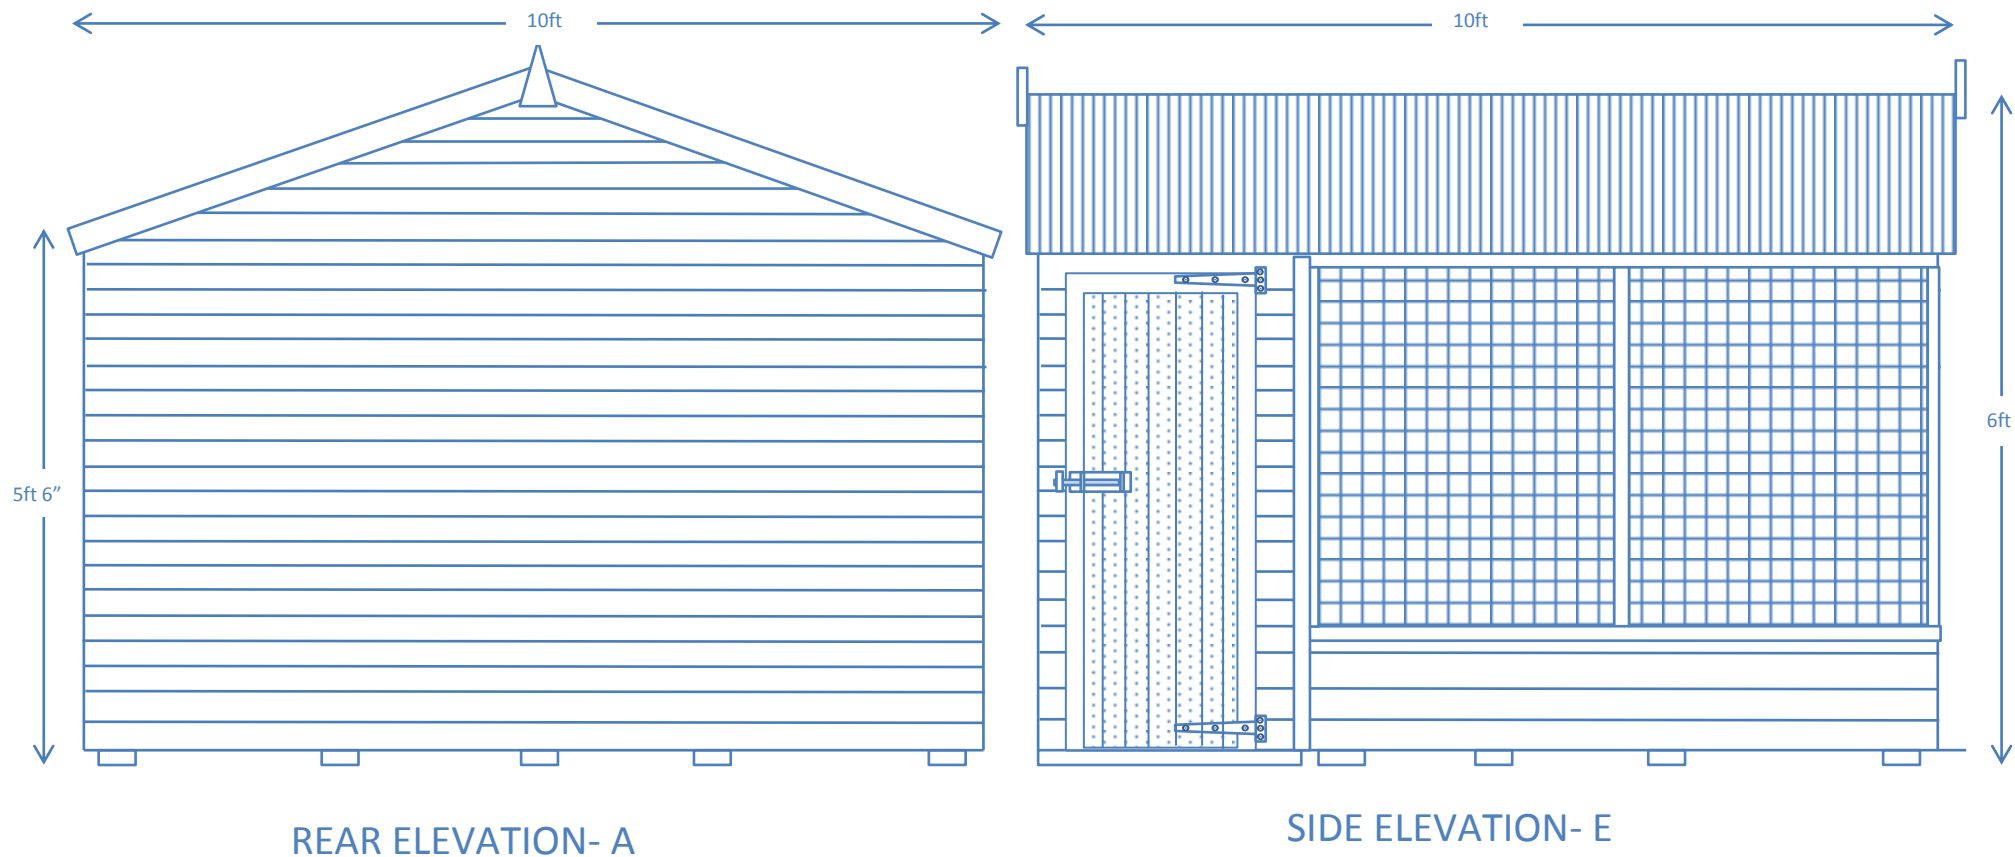

Internal walls to sleeping quarters clad to 4ft high to stop chewing & scratching damage to frame- sacrificial boarding- optional hygienic easy clean plastic cladding at additional cost




Church Farm-Sheppey Way-Bobbing- Kent
www.haymac-goodwithwood.co.uk
01795 424555

CLIENT-Ian Warner- Kent Police


STANDARD **E Double 10x10 Apex-** KENNEL DOORS TO SIDE – RUN DOORS TO END

10ft X 10ft DOUBLE POLICE DOG KENNEL

General Arrangement – Not to Scale

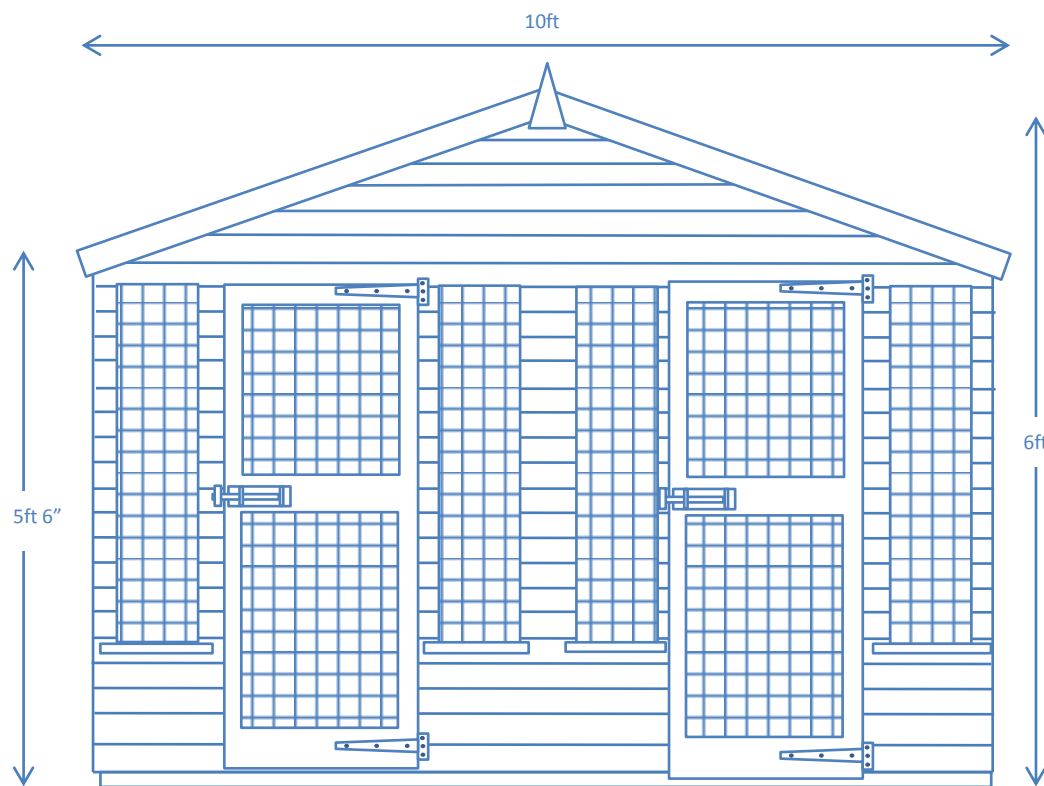

FRONT ELEVATION- B

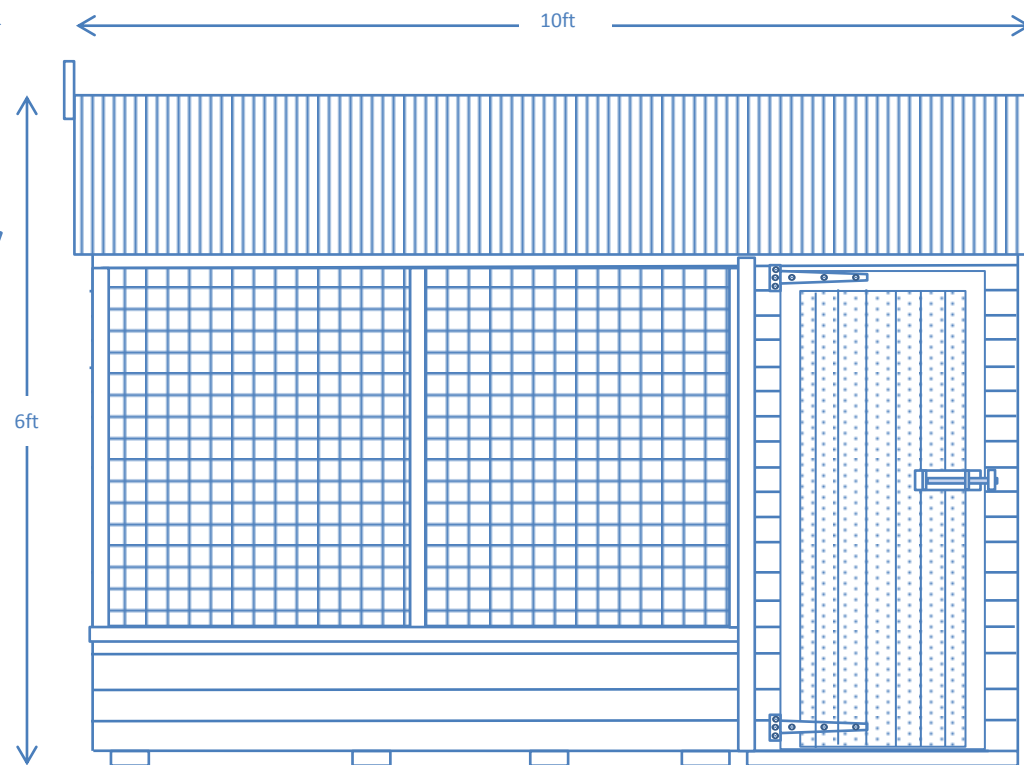

SIDE ELEVATION- F



Church Farm-Sheppey Way-Bobbing- Kent
www.haymac-goodwithwood.co.uk
01795 424555



CLIENT-Ian Warner- Kent Police

STANDARD **E Double 10x10 Apex-** KENNEL DOORS TO SIDE – RUN DOORS TO END


10ft X 10ft DOUBLE POLICE DOG KENNEL

General Arrangement – Not to Scale

FLOOR

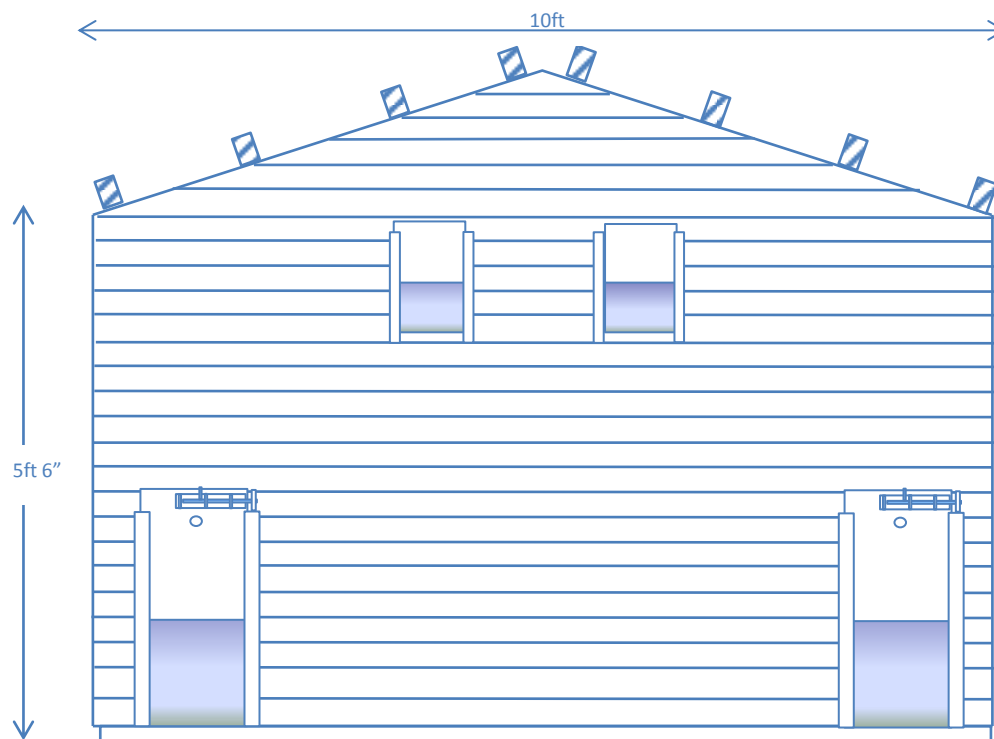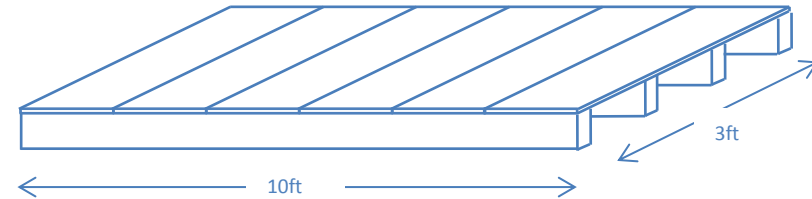

INTERNAL POP HOLE WALL ELEVATION- D

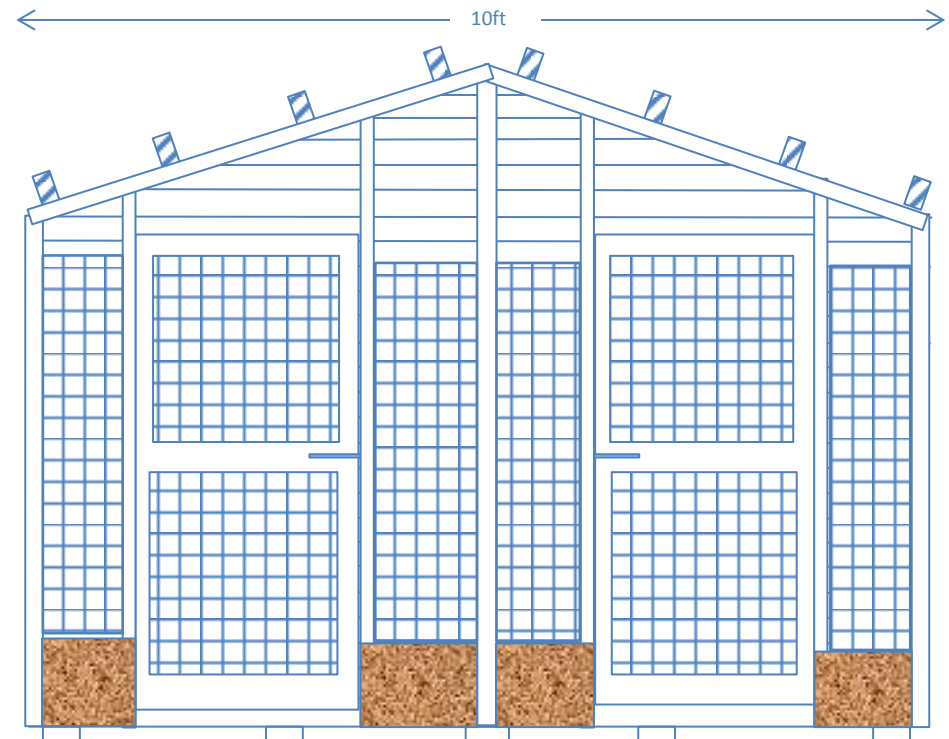

INTERNAL RUN END WALL ELEVATION- b




Church Farm-Sheppey Way-Bobbing- Kent
www.haymac-goodwithwood.co.uk
01795 424555

CLIENT-Ian Warner- Kent Police


STANDARD **E Double 10x10 Apex-** KENNEL DOORS TO SIDE – RUN DOORS TO END

10ft X 10ft DOUBLE POLICE DOG KENNEL

General Arrangement – Not to Scale

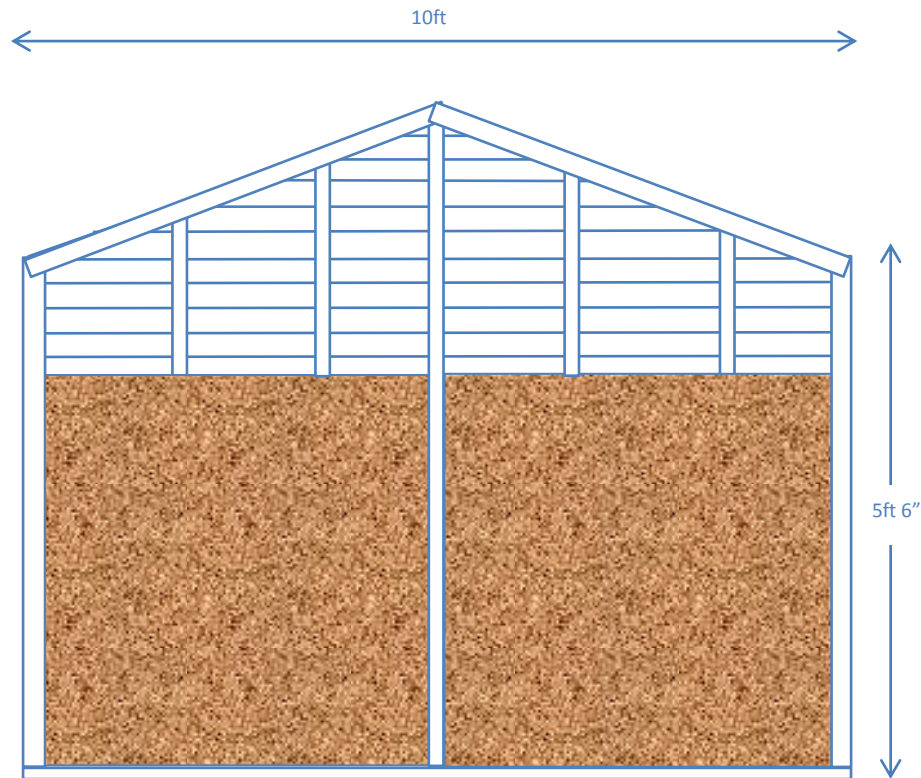

INTERNAL REAR ELEVATION- a

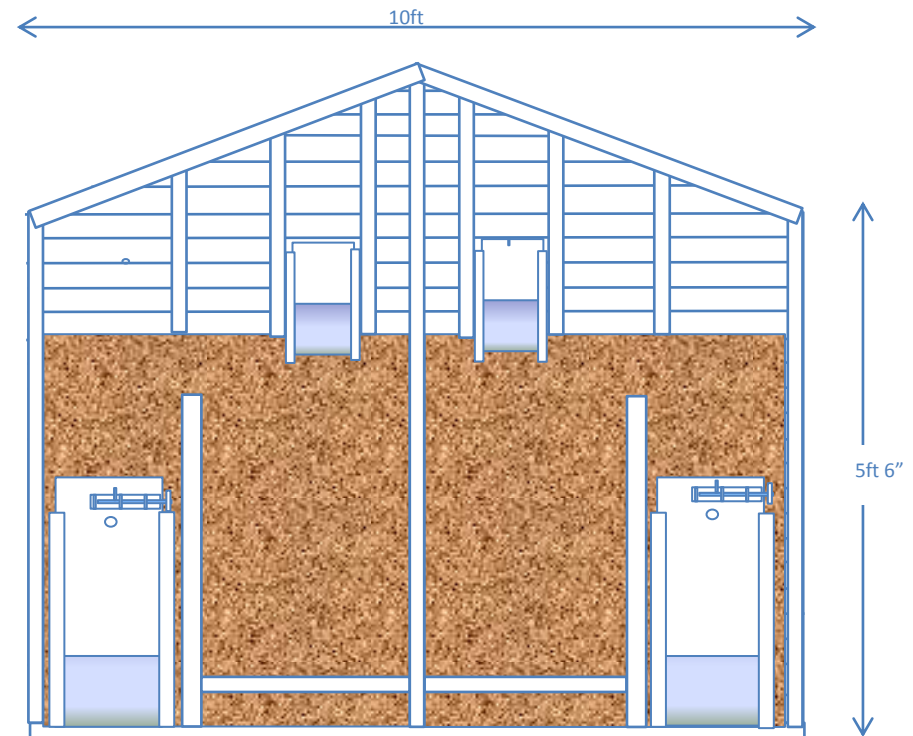

INTERNAL POP WALL ELEVATION- d




Church Farm-Sheppey Way-Bobbing- Kent
www.haymac-goodwithwood.co.uk
01795 424555

CLIENT-Ian Warner- Kent Police


STANDARD **E Double 10x10 Apex-** KENNEL DOORS TO SIDE – RUN DOORS TO END

10ft X 10ft DOUBLE POLICE DOG KENNEL

General Arrangement – Not to Scale

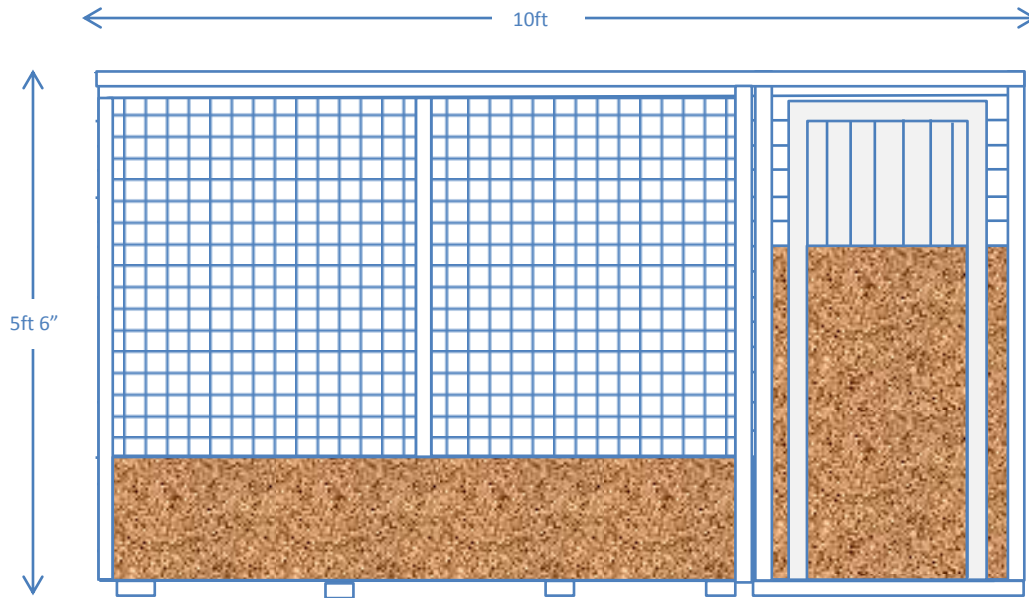

SIDE ELEVATION- e

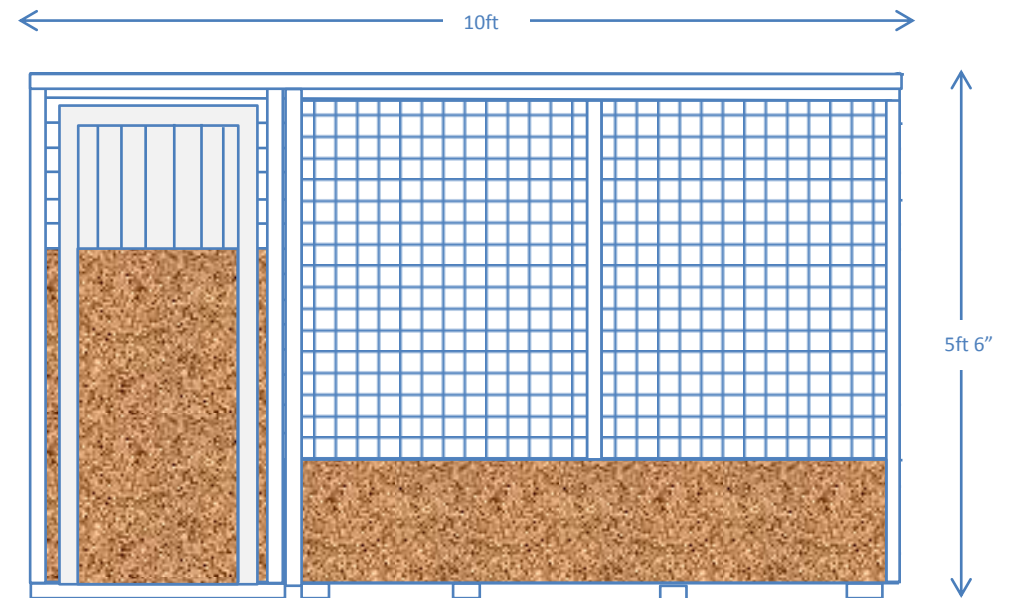

SIDE ELEVATION- f



Church Farm-Sheppey Way-Bobbing- Kent
www.haymac-goodwithwood.co.uk
01795 424555

CLIENT-Ian Warner- Kent Police

STANDARD **E Double 10x10 Apex-** KENNEL DOORS TO SIDE – RUN DOORS TO END

10ft X 10ft DOUBLE POLICE DOG KENNEL

General Arrangement – Not to Scale

