



# STANDARD **E** Double 10x10 Apex- KENNEL DOORS TO SIDE – RUN DOORS TO END


## 10ft X 10ft DOUBLE POLICE DOG KENNEL

General Arrangement – Not to Scale

Church Farm-Sheppey Way-Bobbing- Kent  
www.haymac-goodwithwood.co.uk  
01795 424555  
Email office@HAYMAC.org

All timbers are pressure treated green- Internal lining is untreated OSB3 sheet boarding

All dimensions are external and will be constructed using metric equivalent

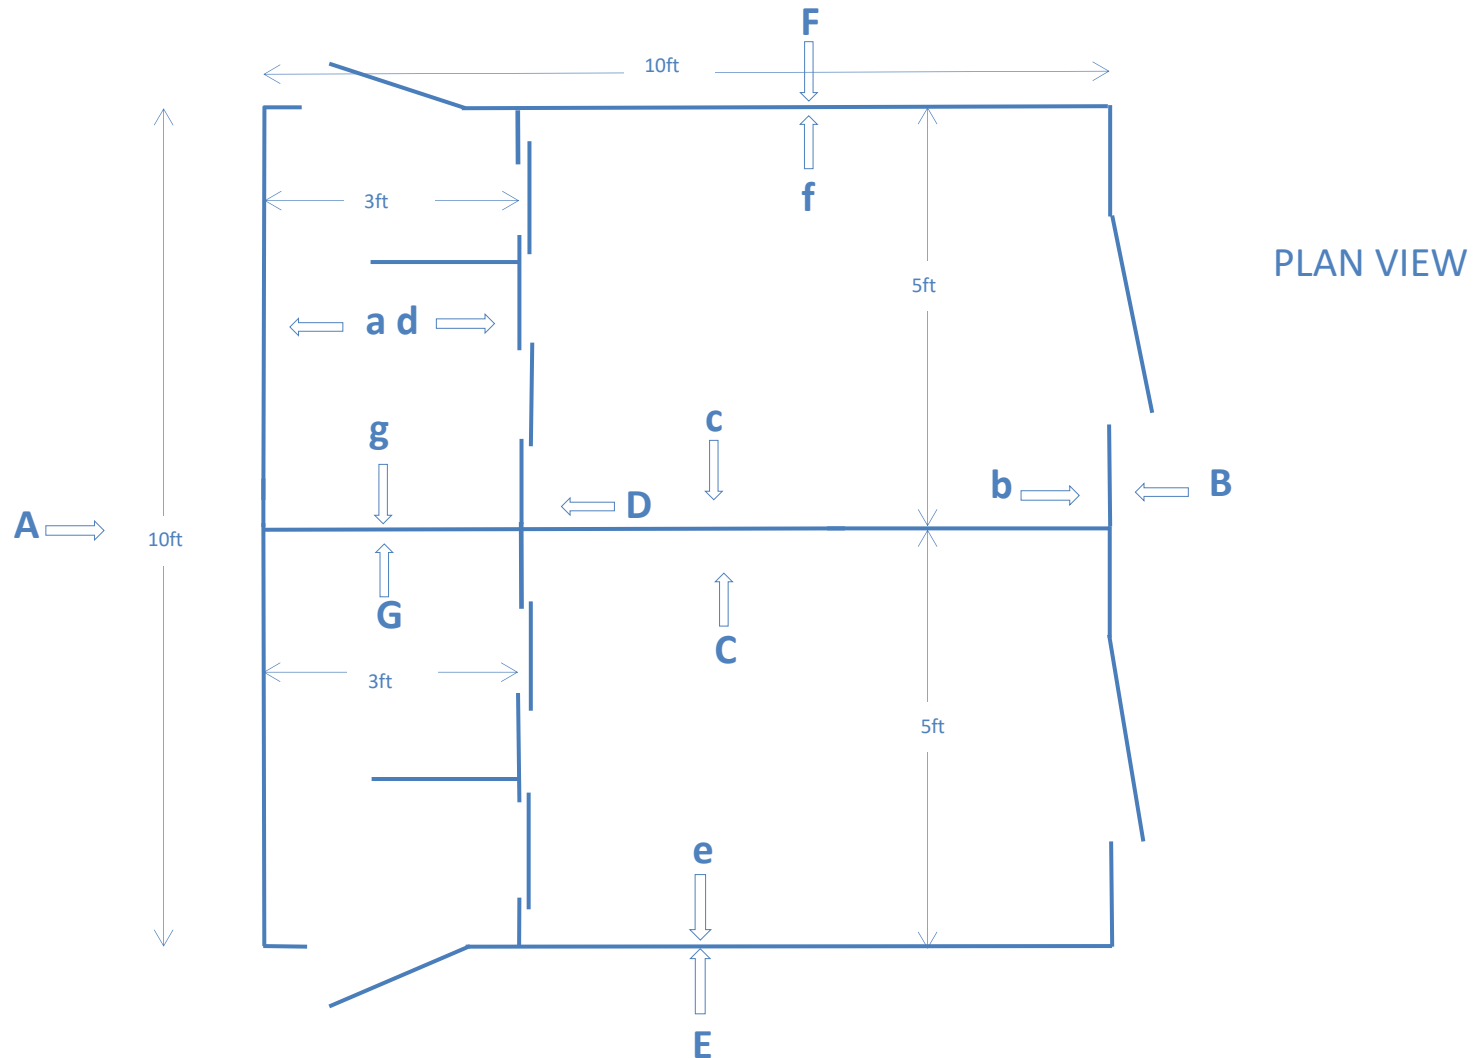




Church Farm-Sheppey Way-Bobbing- Kent  
www.haymac-goodwithwood.co.uk  
01795 424555  
Email office@HAYMAC.org

# STANDARD **E** Double 10x10 Apex- KENNEL DOORS TO SIDE – RUN DOORS TO END 10ft X 10ft DOUBLE POLICE DOG KENNEL

General Arrangement – Not to Scale

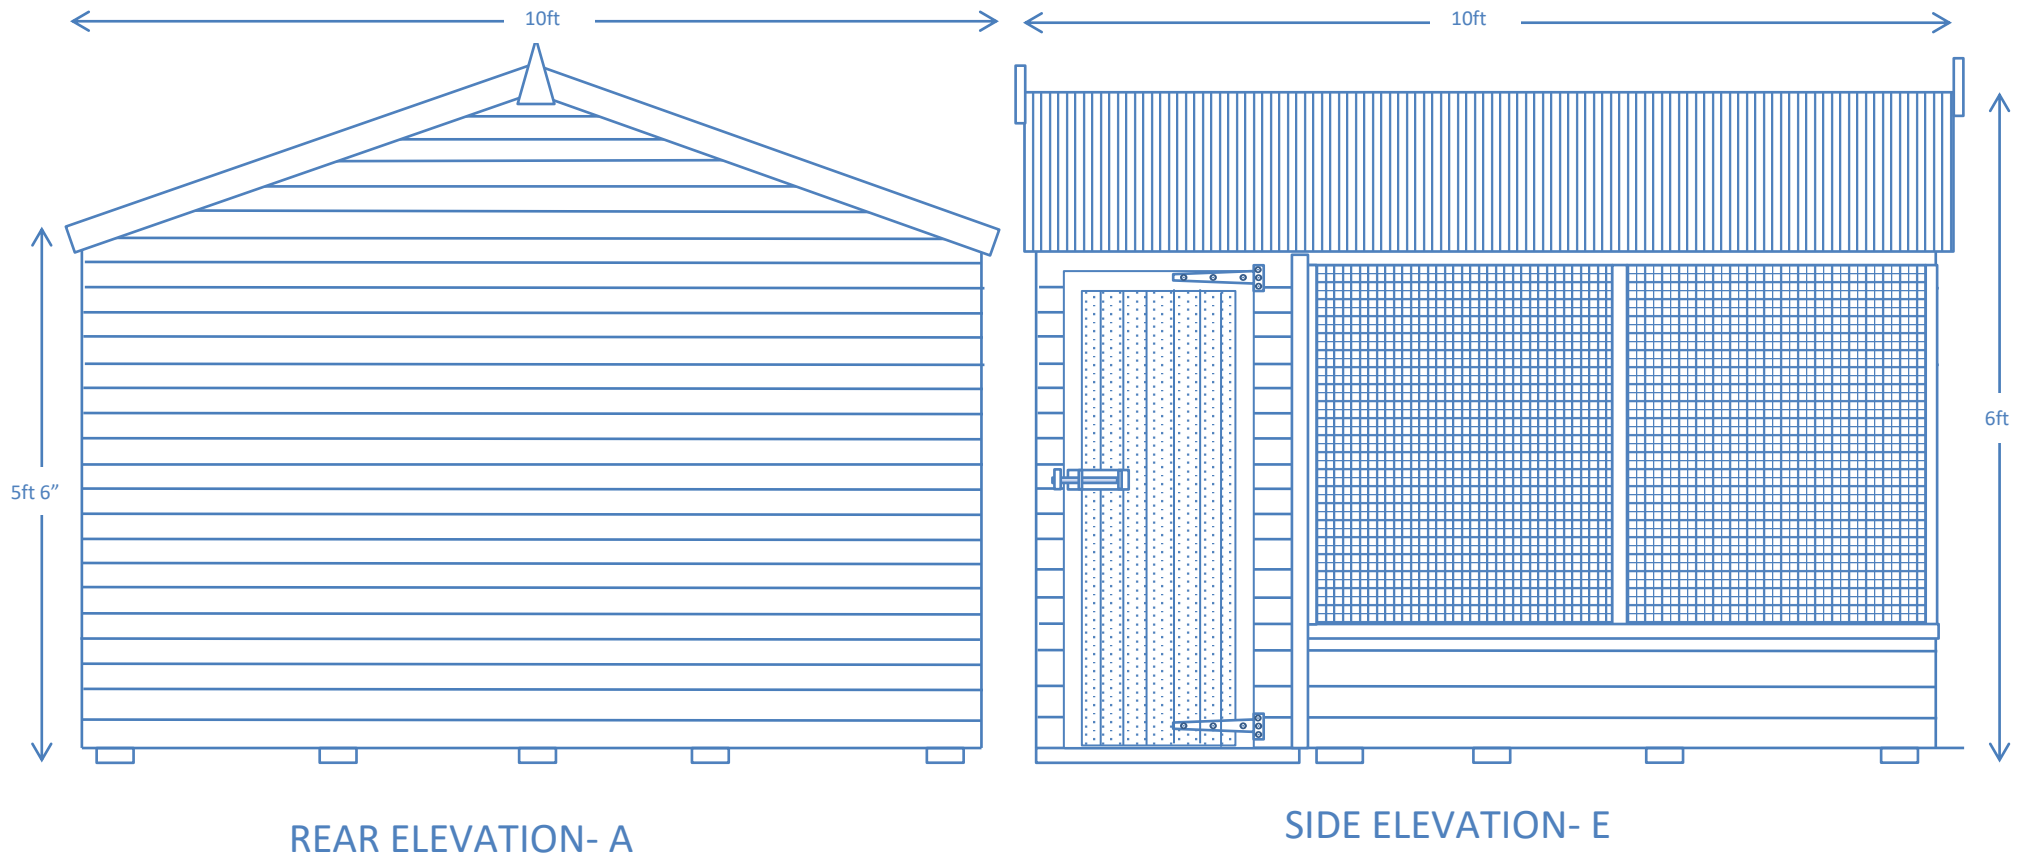


Internal walls to sleeping quarters clad to 4ft high to stop chewing & scratching damage to frame- sacrificial boarding- optional hygienic easy clean plastic cladding at additional cost




STANDARD **E** Double 10x10 Apex- KENNEL DOORS TO SIDE – RUN DOORS TO END  
10ft X 10ft DOUBLE POLICE DOG KENNEL

Church Farm-Sheppey Way-Bobbing- Kent  
www.haymac-goodwithwood.co.uk  
01795 424555  
Email office@HAYMAC.org

General Arrangement – Not to Scale

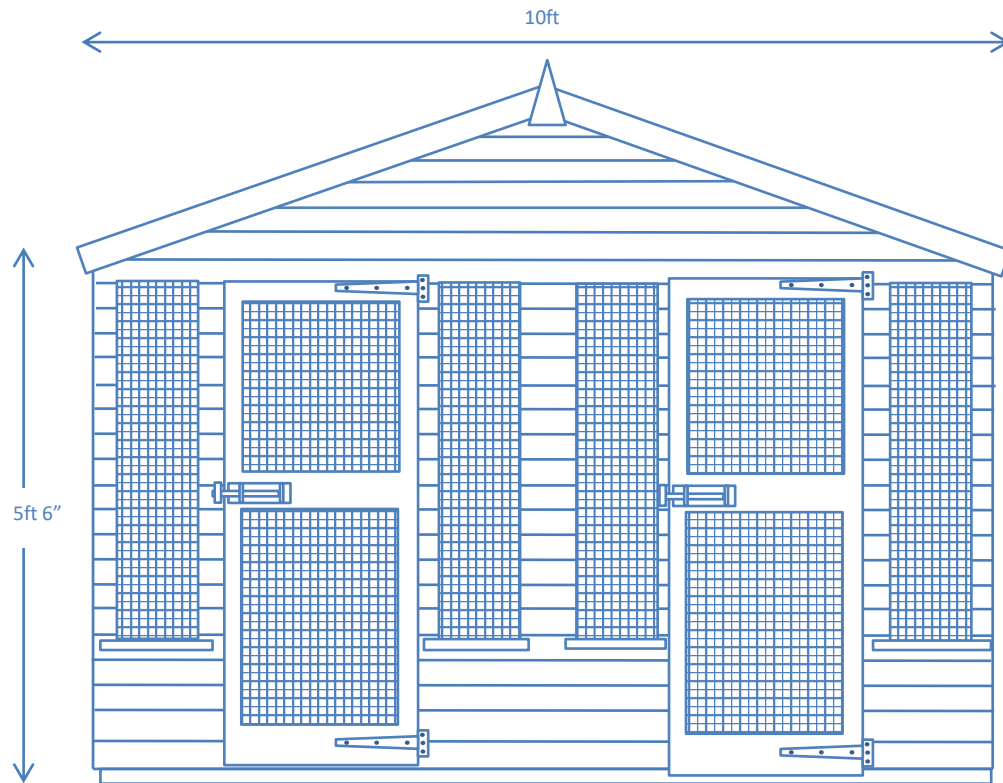

FRONT ELEVATION- B

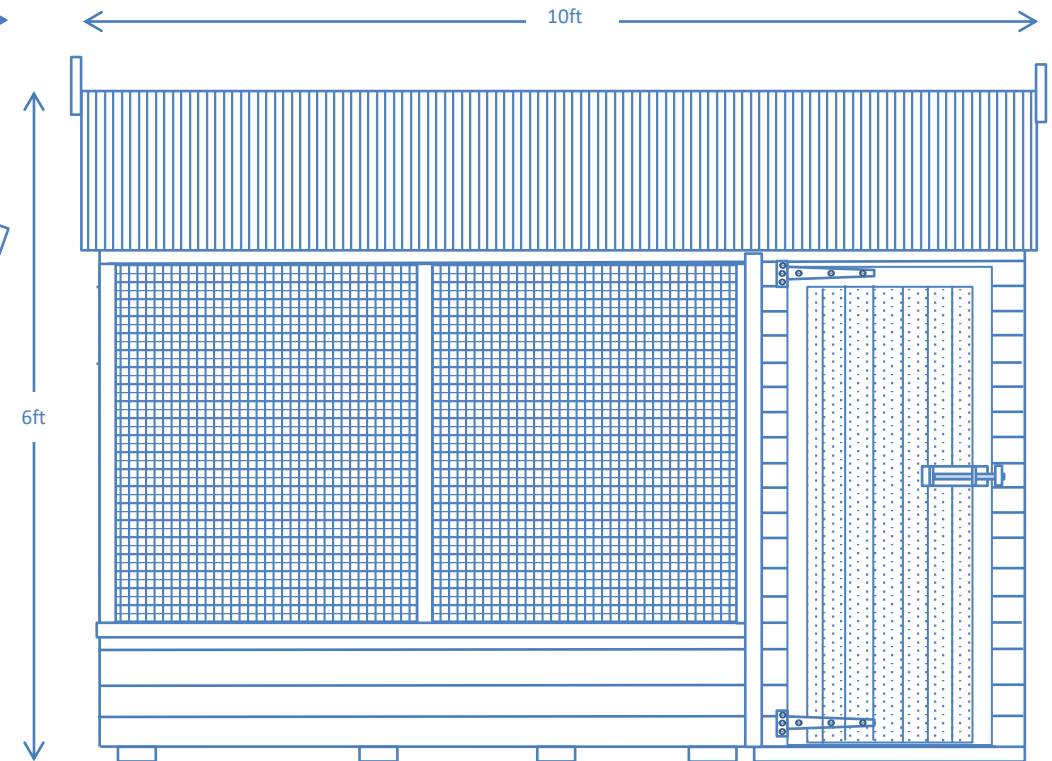

SIDE ELEVATION- F




Church Farm-Sheppey Way-Bobbing- Kent  
www.haymac-goodwithwood.co.uk  
01795 424555  
Email office@HAYMAC.org


# STANDARD **E** Double 10x10 Apex- KENNEL DOORS TO SIDE – RUN DOORS TO END 10ft X 10ft DOUBLE POLICE DOG KENNEL

General Arrangement – Not to Scale


FLOOR

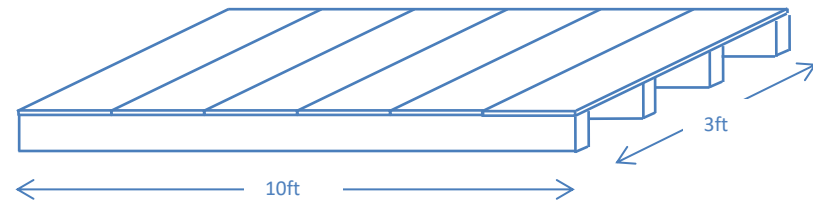

INTERNAL POP HOLE WALL ELEVATION- D

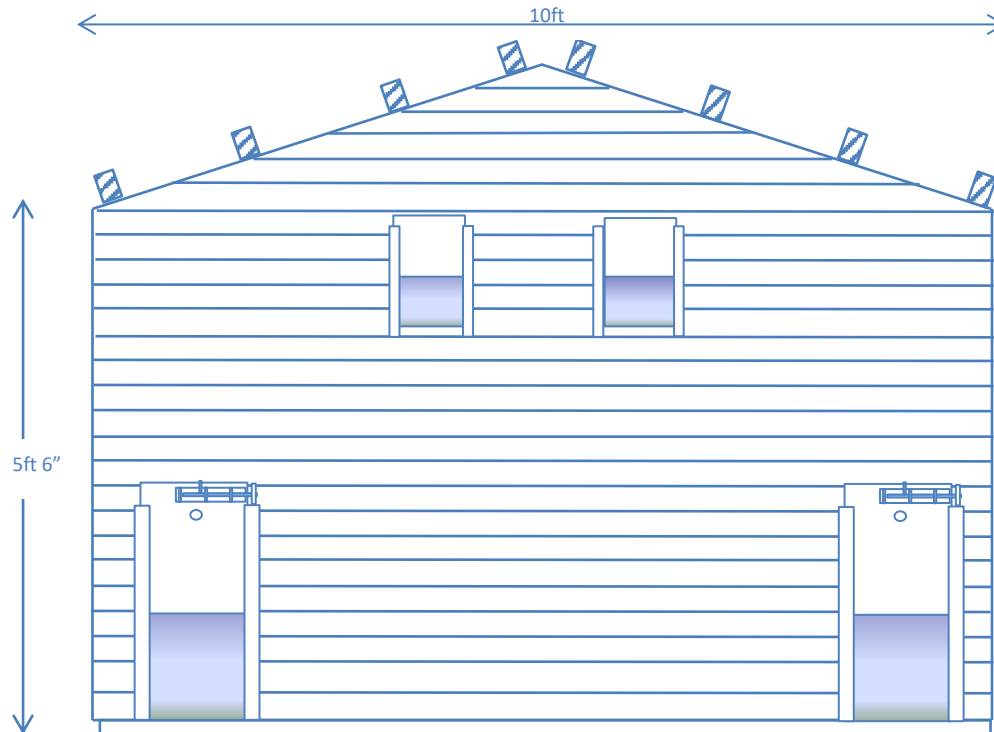

INTERNAL RUN END WALL ELEVATION- b

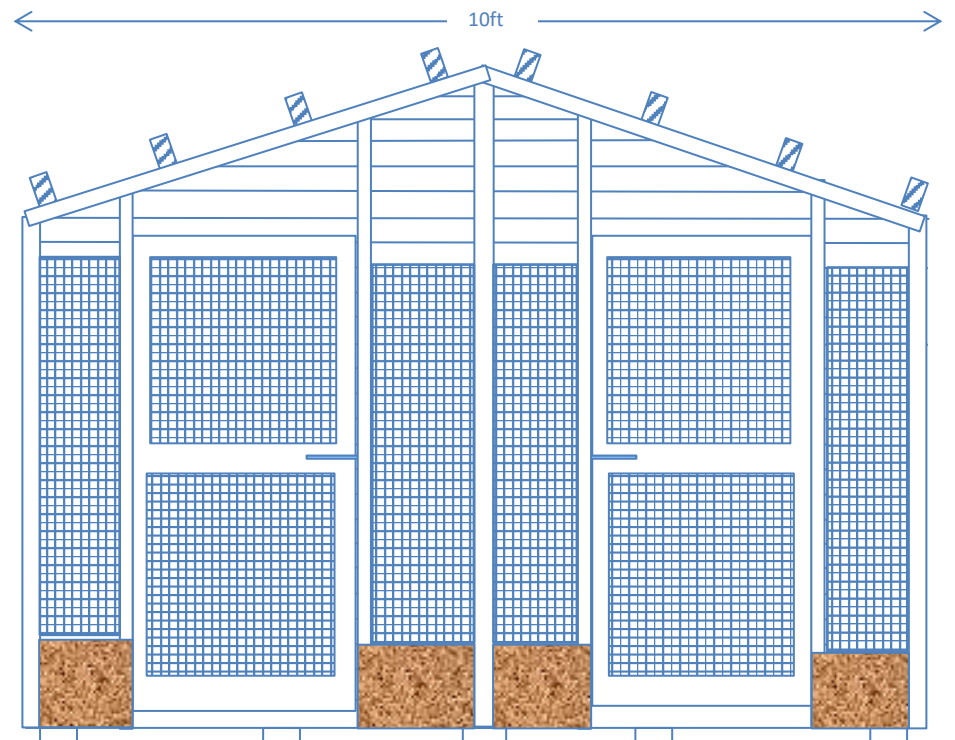




Church Farm-Sheppey Way-Bobbing- Kent  
www.haymac-goodwithwood.co.uk  
01795 424555  
Email office@HAYMAC.org

# STANDARD E Double 10x10 Apex- KENNEL DOORS TO SIDE – RUN DOORS TO END 10ft X 10ft DOUBLE POLICE DOG KENNEL


General Arrangement – Not to Scale

## Detail Showing Internal Cladding

The boards used to protect the framework are sacrificial and easily replaced. Optional insulation to sleeping kennel area available at extra cost.

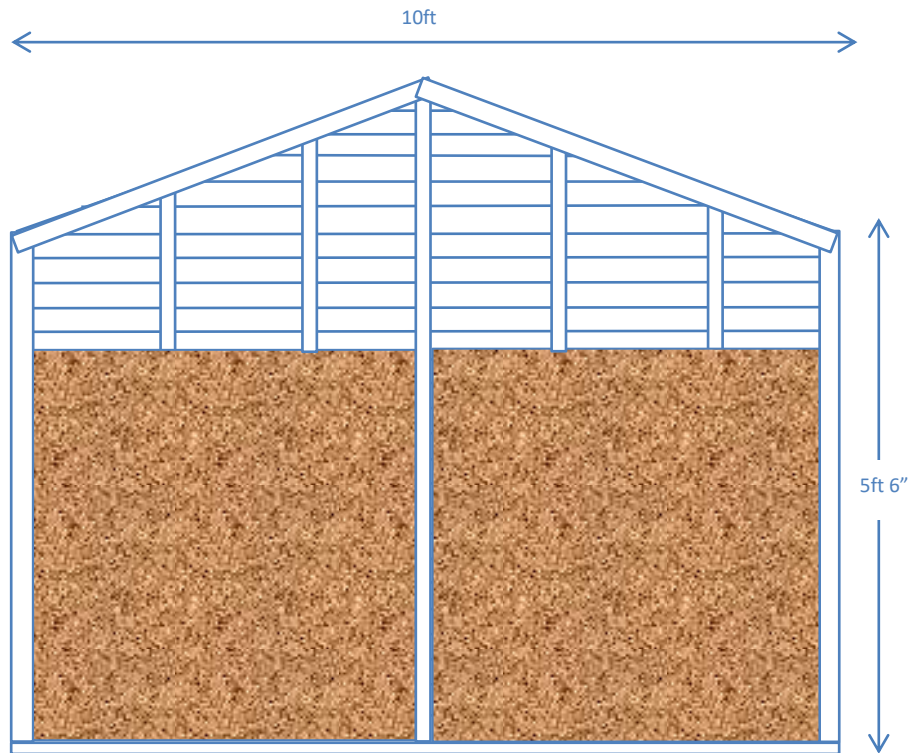

INTERNAL REAR ELEVATION- a

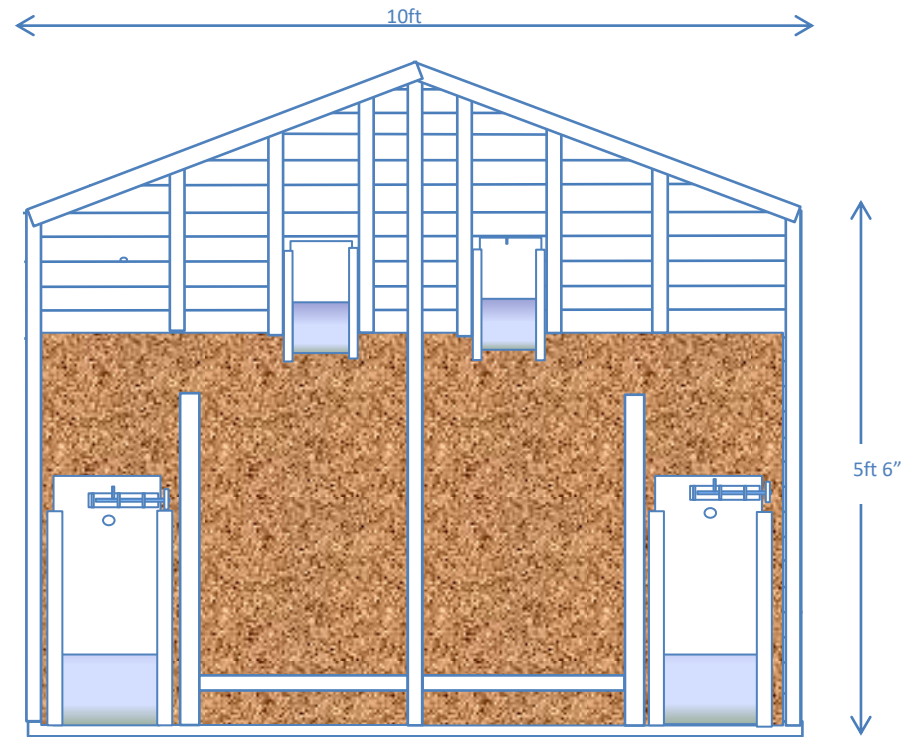


INTERNAL POP WALL ELEVATION- d




Church Farm-Sheppey Way-Bobbing- Kent  
www.haymac-goodwithwood.co.uk  
01795 424555  
Email office@HAYMAC.org

# STANDARD **E** Double 10x10 Apex- KENNEL DOORS TO SIDE – RUN DOORS TO END 10ft X 10ft DOUBLE POLICE DOG KENNEL

General Arrangement – Not to Scale

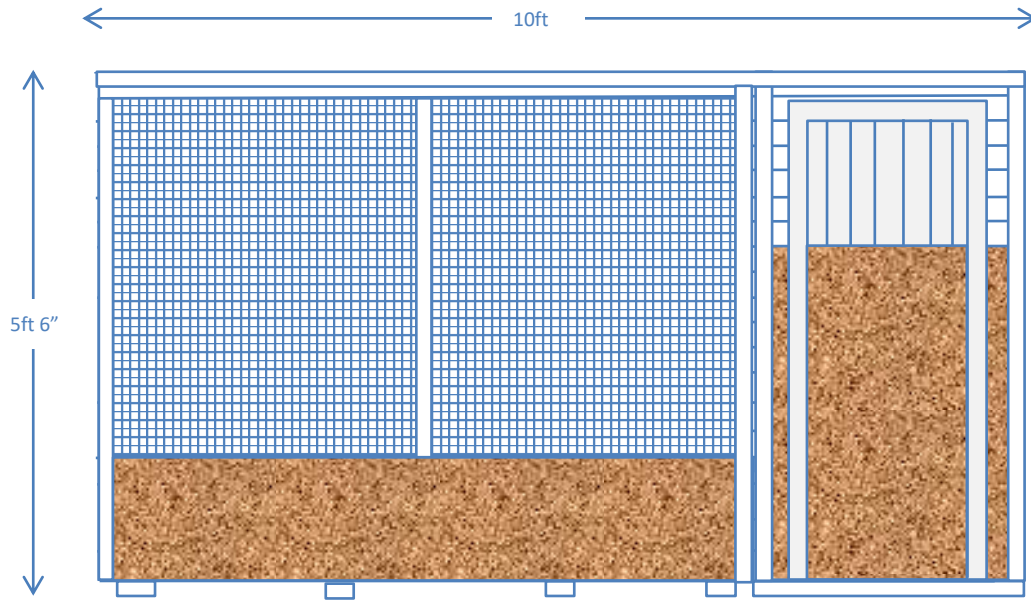

SIDE ELEVATION- e

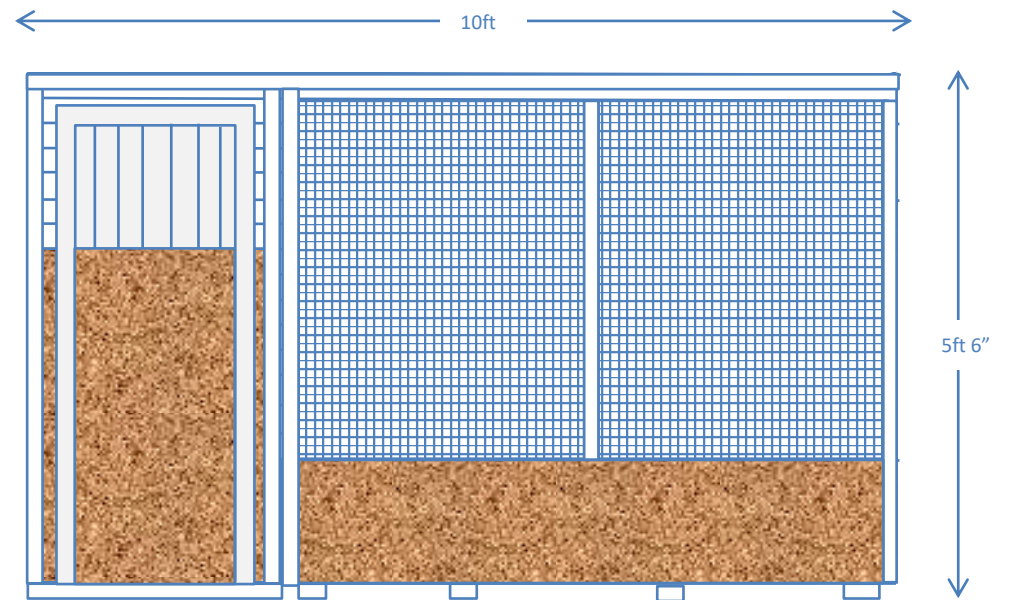

SIDE ELEVATION- f



STANDARD **E Double 10x10 Apex-** KENNEL DOORS TO SIDE – RUN DOORS TO END  
10ft X 10ft DOUBLE POLICE DOG KENNEL

General Arrangement – Not to Scale

Church Farm-Sheppey Way-Bobbing- Kent  
www.haymac-goodwithwood.co.uk  
01795 424555  
Email office@HAYMAC.org

