
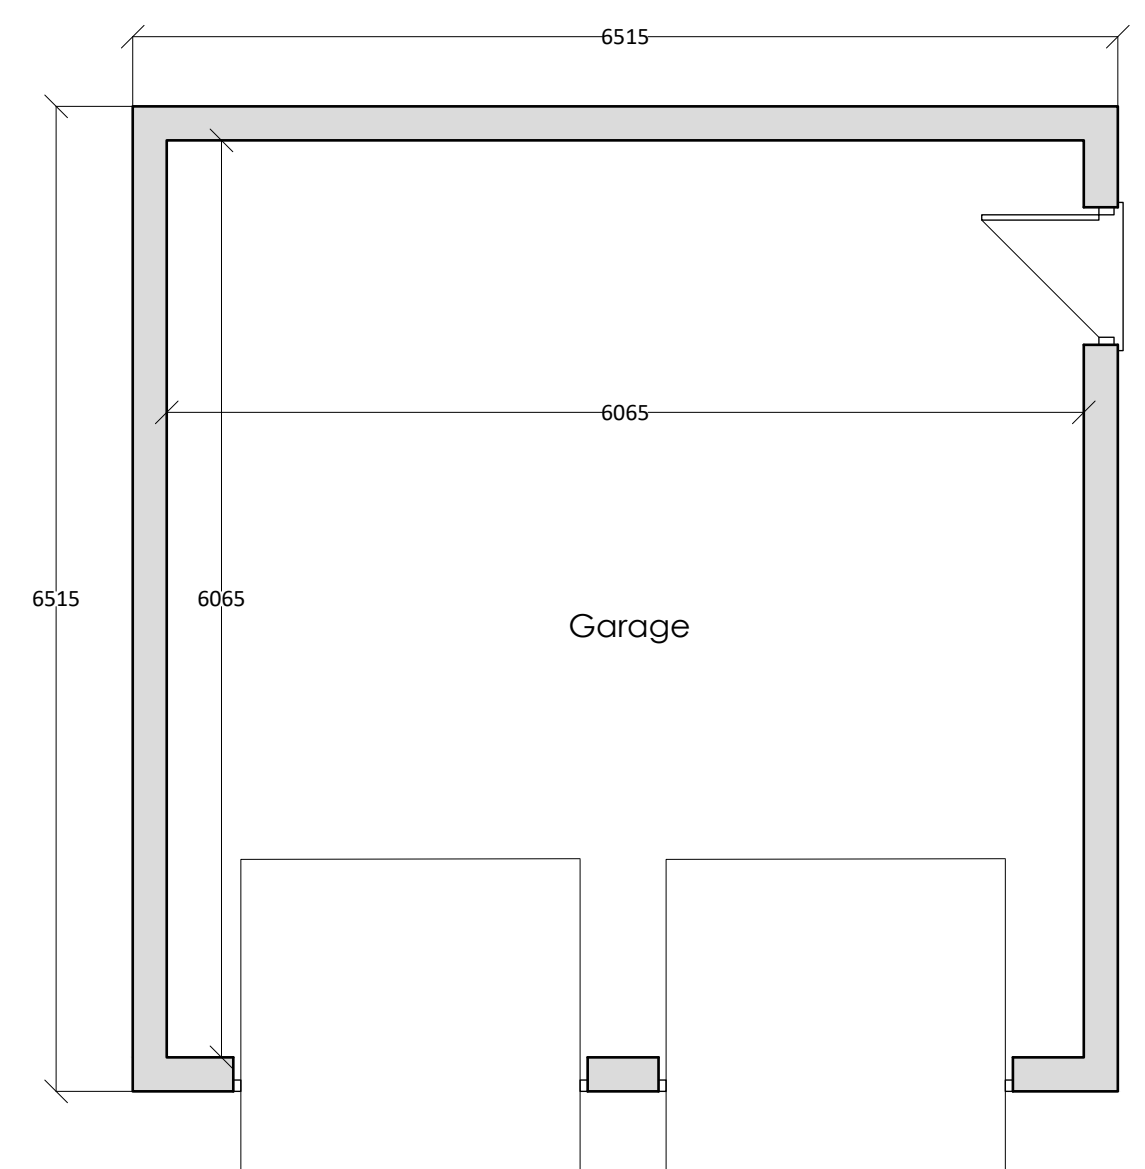
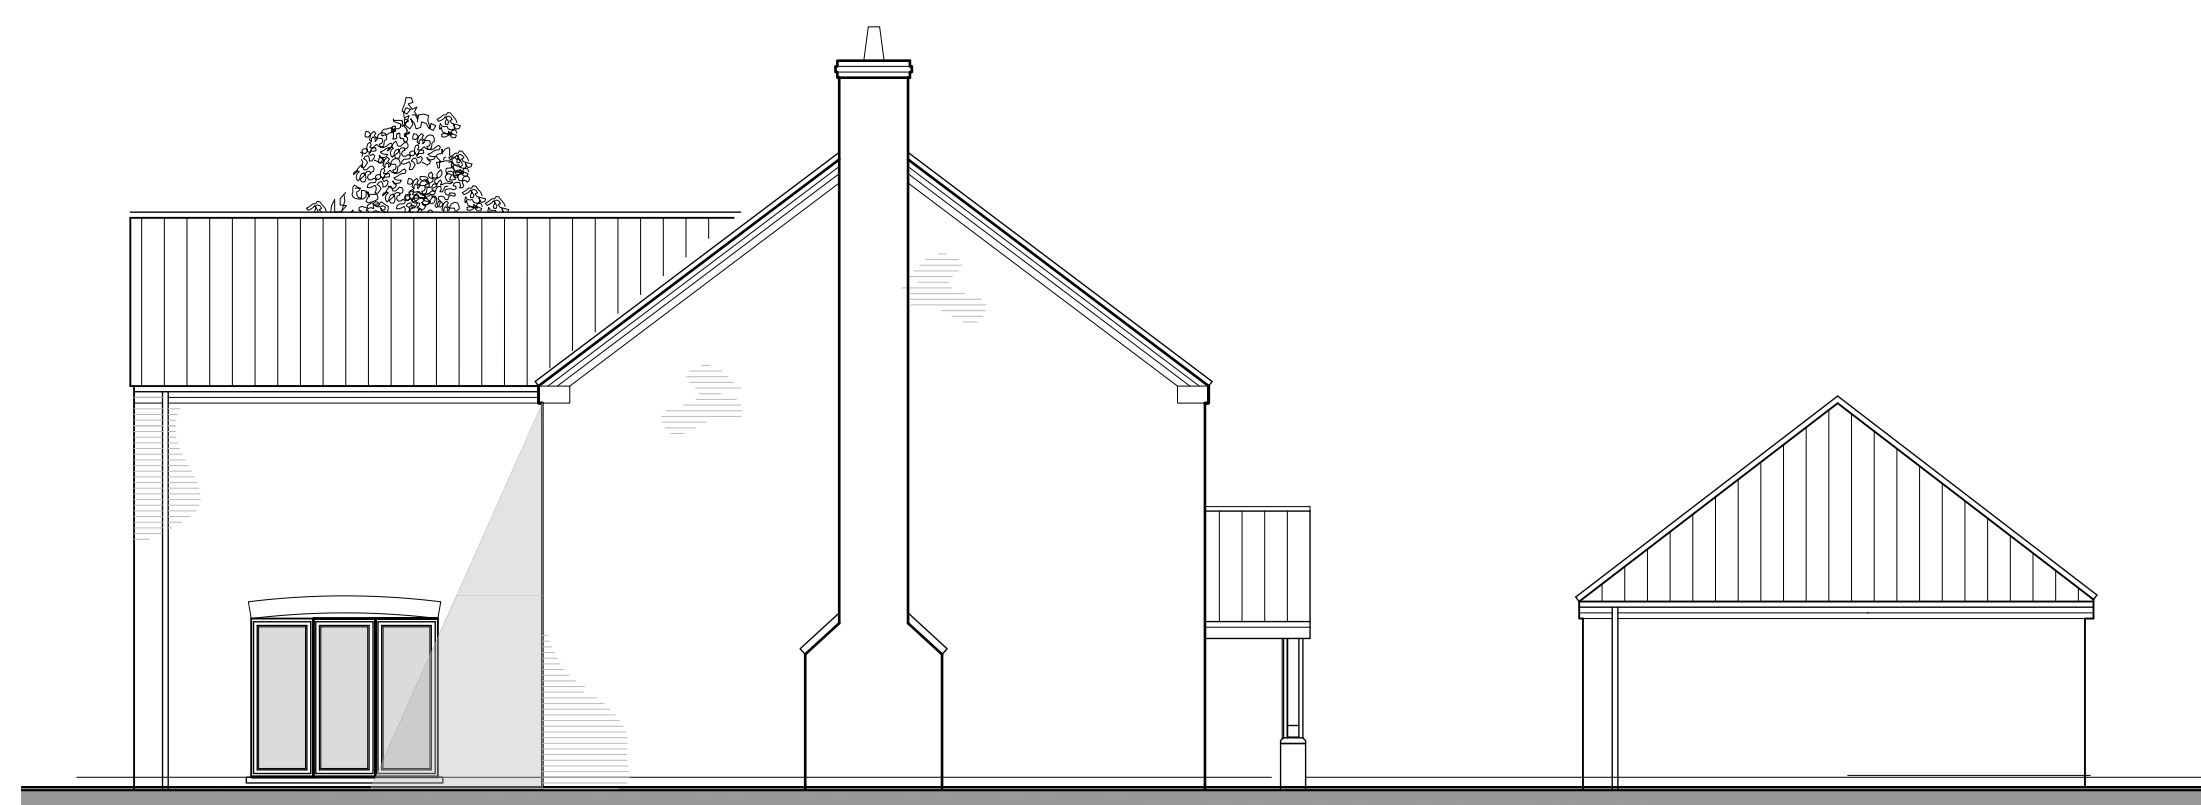
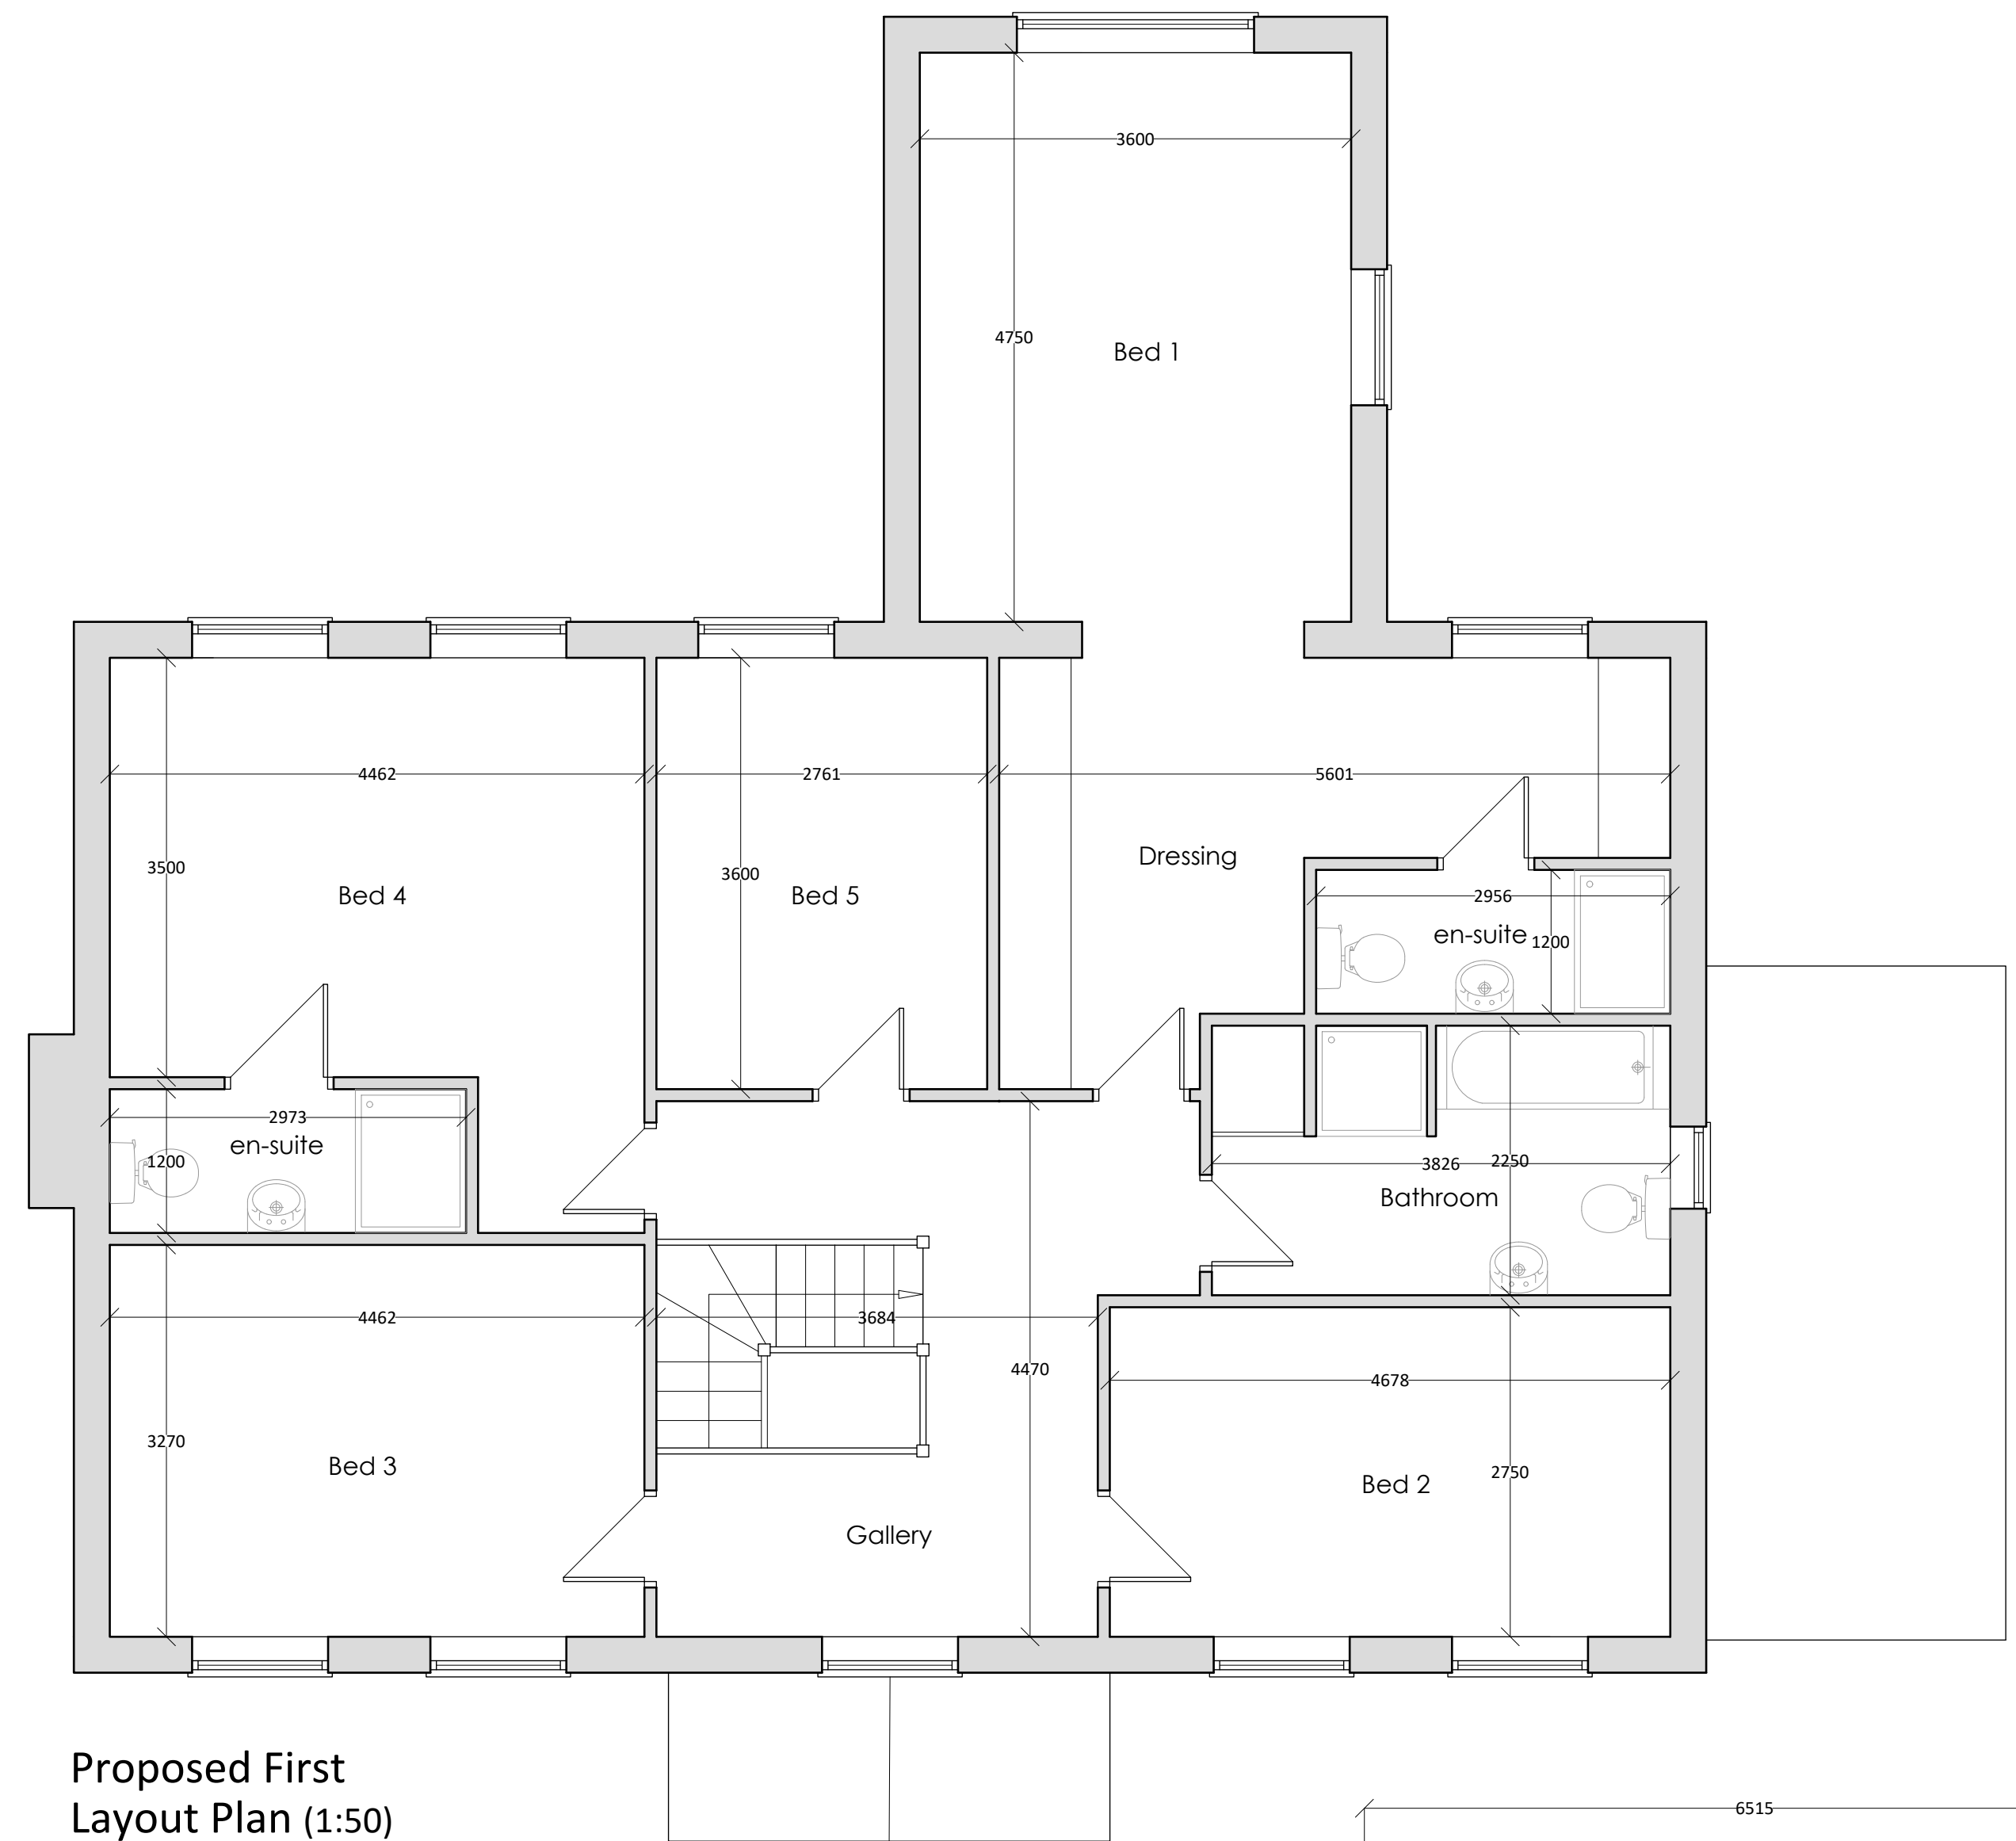


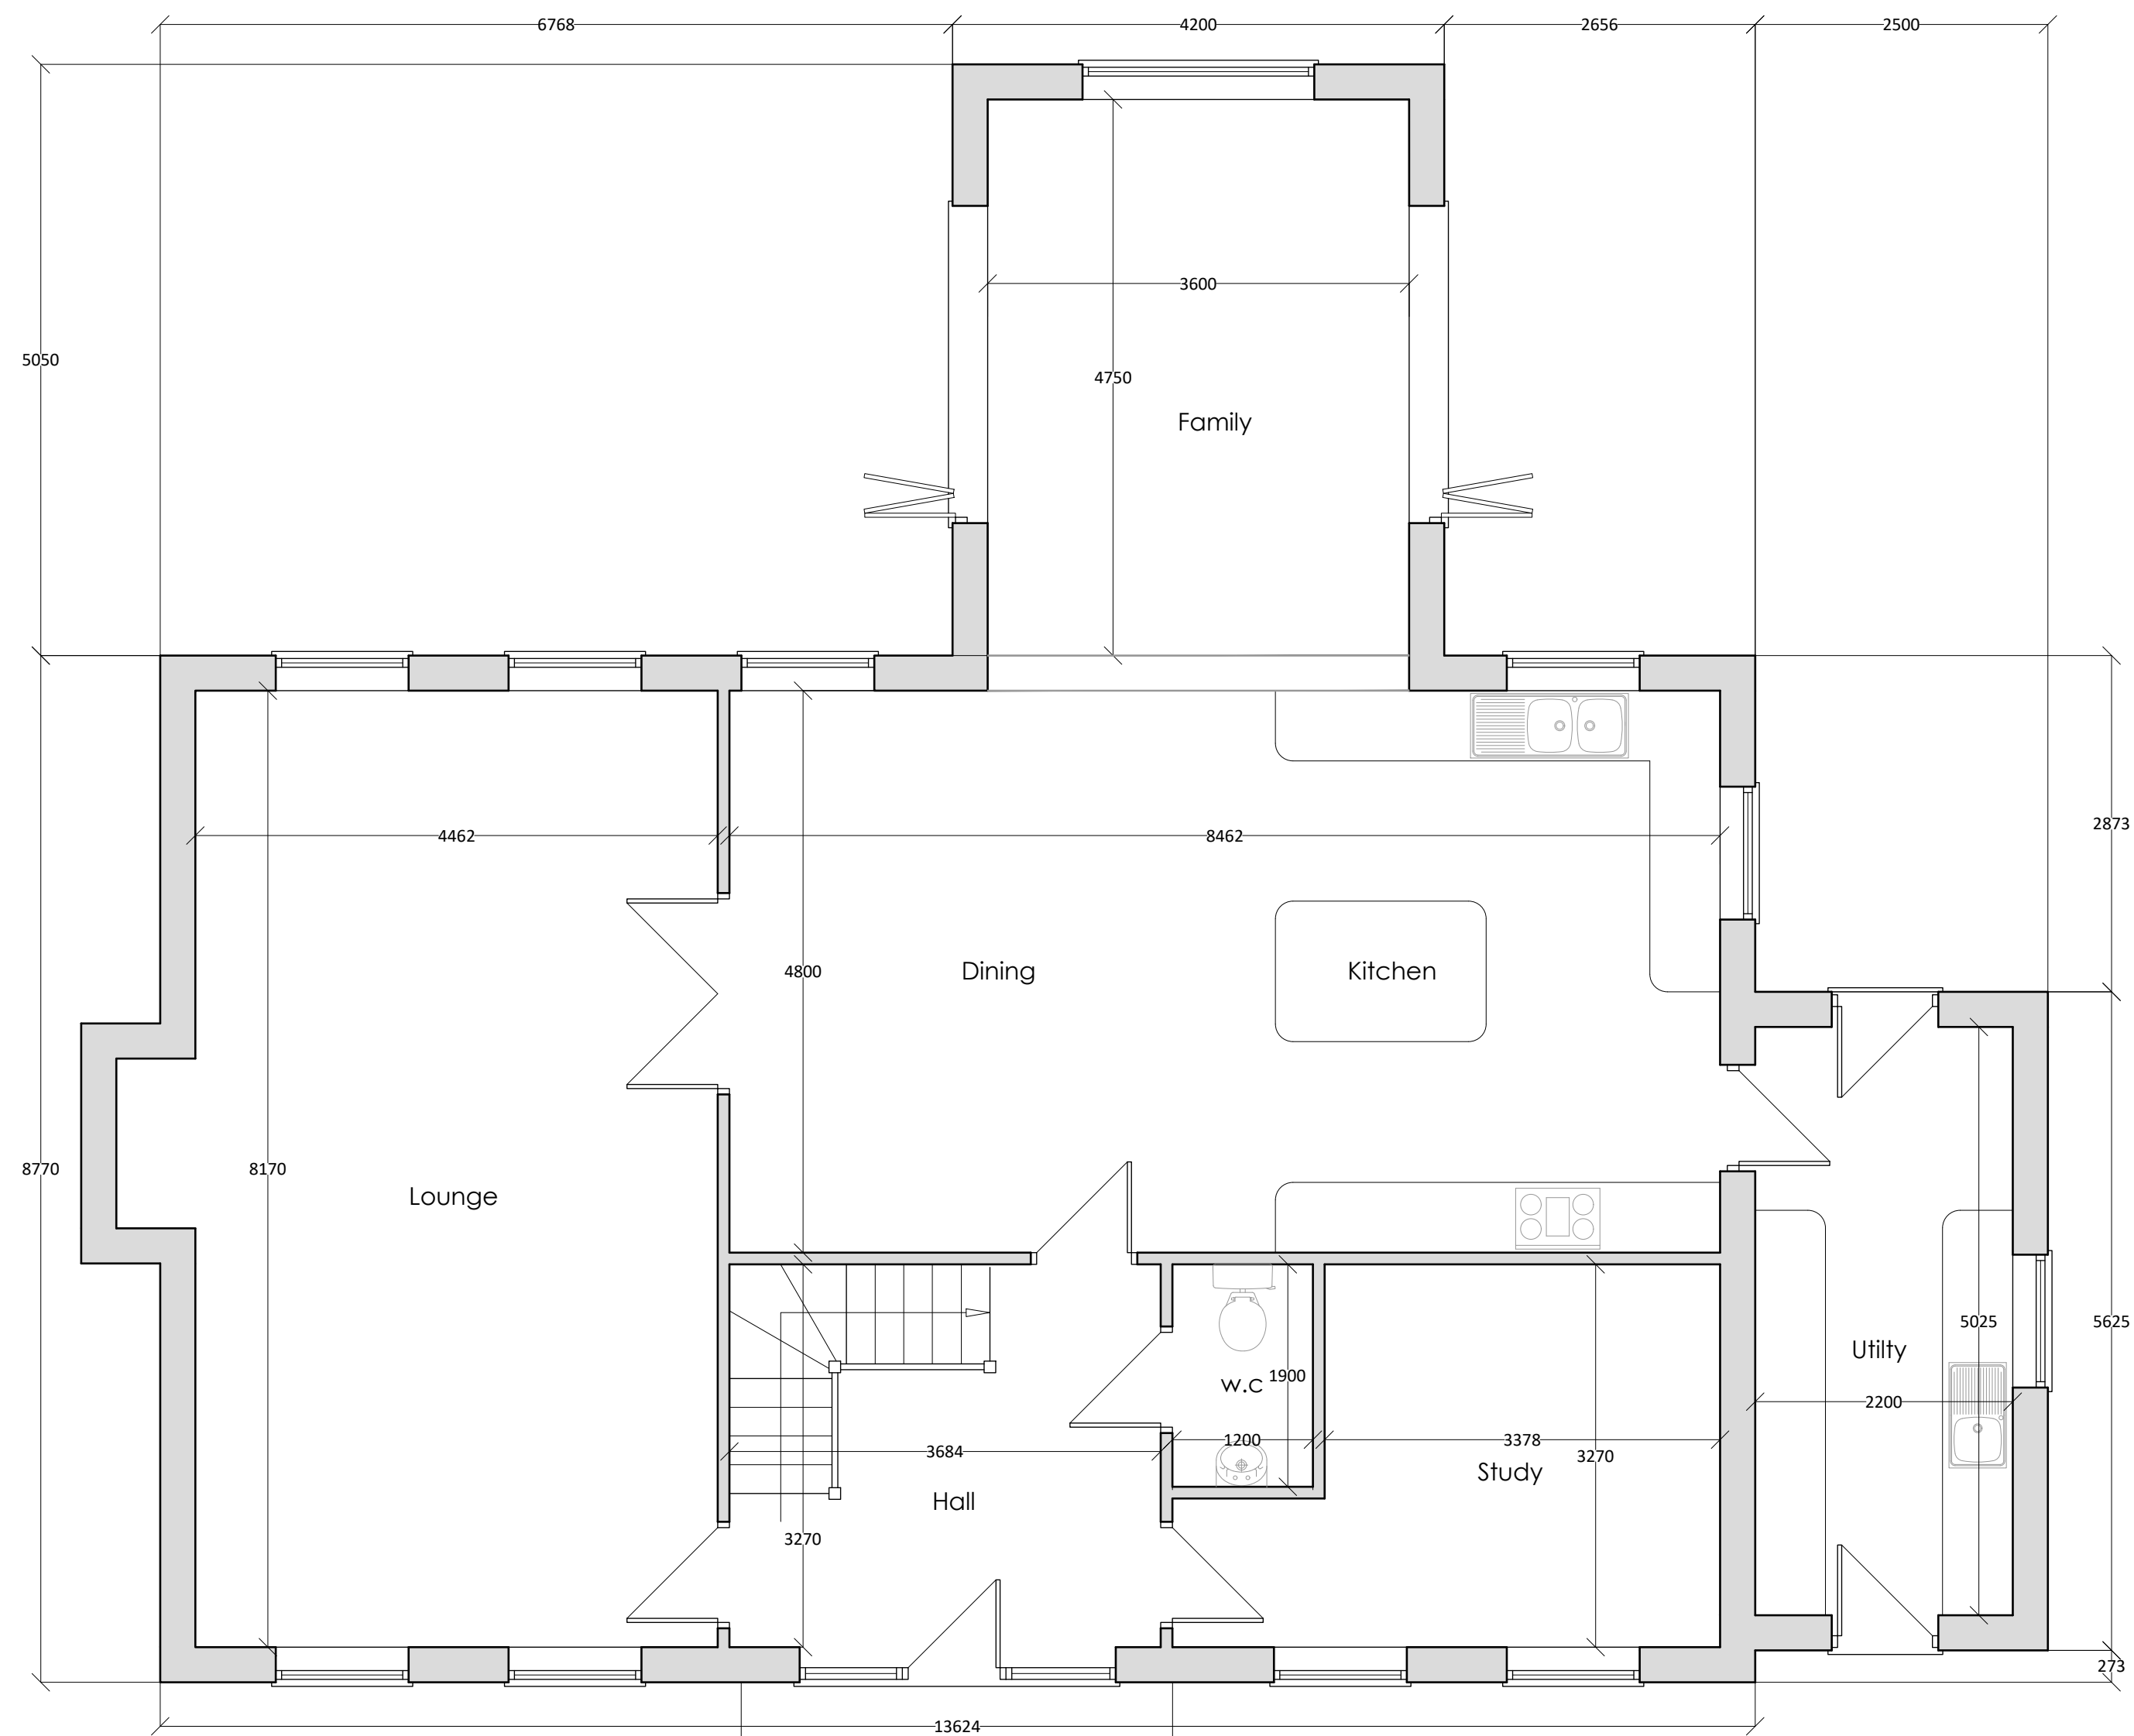

Client: Mr. C. Lister

Project Title: Plot 5 Proposals, land at Fleets Road, Sturton by Stow

Dwg Title: General Arrangements

Scale: as shown Date: 03.20 Drawn: MC Project No: GCG53 Drawing No: A1/02 Rev No: C

Do not scale this drawing. All dimensions must be checked on site. All rights reserved. No reproduction in any material form is permitted without consent.



2a Carram Way, Lincoln
LN1 1AB
T: 07758 370323
E - info@planmyhouse.co.uk
W - www.planmyhouse.co.uk