



ADL House, Oaklands Business Park,
Armstrong Way, Yate, BS37 5NA

lewis@adltraffic.co.uk

Herefordshire.gov.uk

Scheme Ref. 3409-76

25th June 2024

Dear Statutory Consultee,

Re: **TRAFFIC REGULATION ORDER SCHEME: PROPOSED EXTENSION TO EXISTING 30MPH SPEED LIMIT ON B4230 AND GADBRIDGE ROAD (C1093), WEOBLEY, HEREFORDSHIRE.**

I write on behalf of Herefordshire Council to advise you of the proposal to implement an extension to the existing 30mph speed limit in the village of Weobley, Herefordshire. The extension is proposed in a south-westerly direction on the B4230, and a north-easterly direction on the C1093.

The measures are proposed in association with the new residential development on Gadbridge Road (C1093). As part of the planning application for the new development, it was agreed under Section 106 and Section 278 that an extension of the existing 30mph speed limit should be considered. This will ensure safer movements for vehicles and pedestrians accessing/egressing and passing the new development and children's Additionally, during a previous review of speed limits in Weobley in 2019, it was requested by stakeholders that the speed limit on the south-western approach was extended up to the existing location of the village name sign, allowing a greater distance for vehicles to slow down to the speed limit before they reach the village centre.

The measures have also been proposed for the following reasons:




1. For avoiding danger to persons or other traffic using the road or any other road, or for preventing the likelihood of any such danger arising.
2. To improve safety for local residents who reside in the new development.



A plan showing the proposals is attached to this letter.

A Traffic Regulation Order (TRO) process has now been initiated and this is the Formal (Statutory) Consultation stage of the TRO process. If you have any observations or comments, please contact ADL Traffic & Highways Engineering Ltd by email at lewis@adltraffic.co.uk or at the above address. The deadline for receipt of comments is **noon of Tuesday 16th July 2024**.

Yours sincerely,

Lewis Oxenham, BSc (Hons), AMIHE
Assistant Engineer

 Existing 30mph Spe
 Proposed 30mph lim
 Existing National

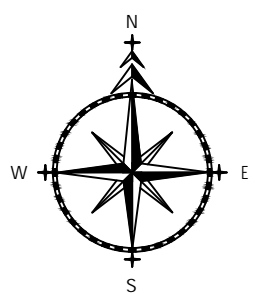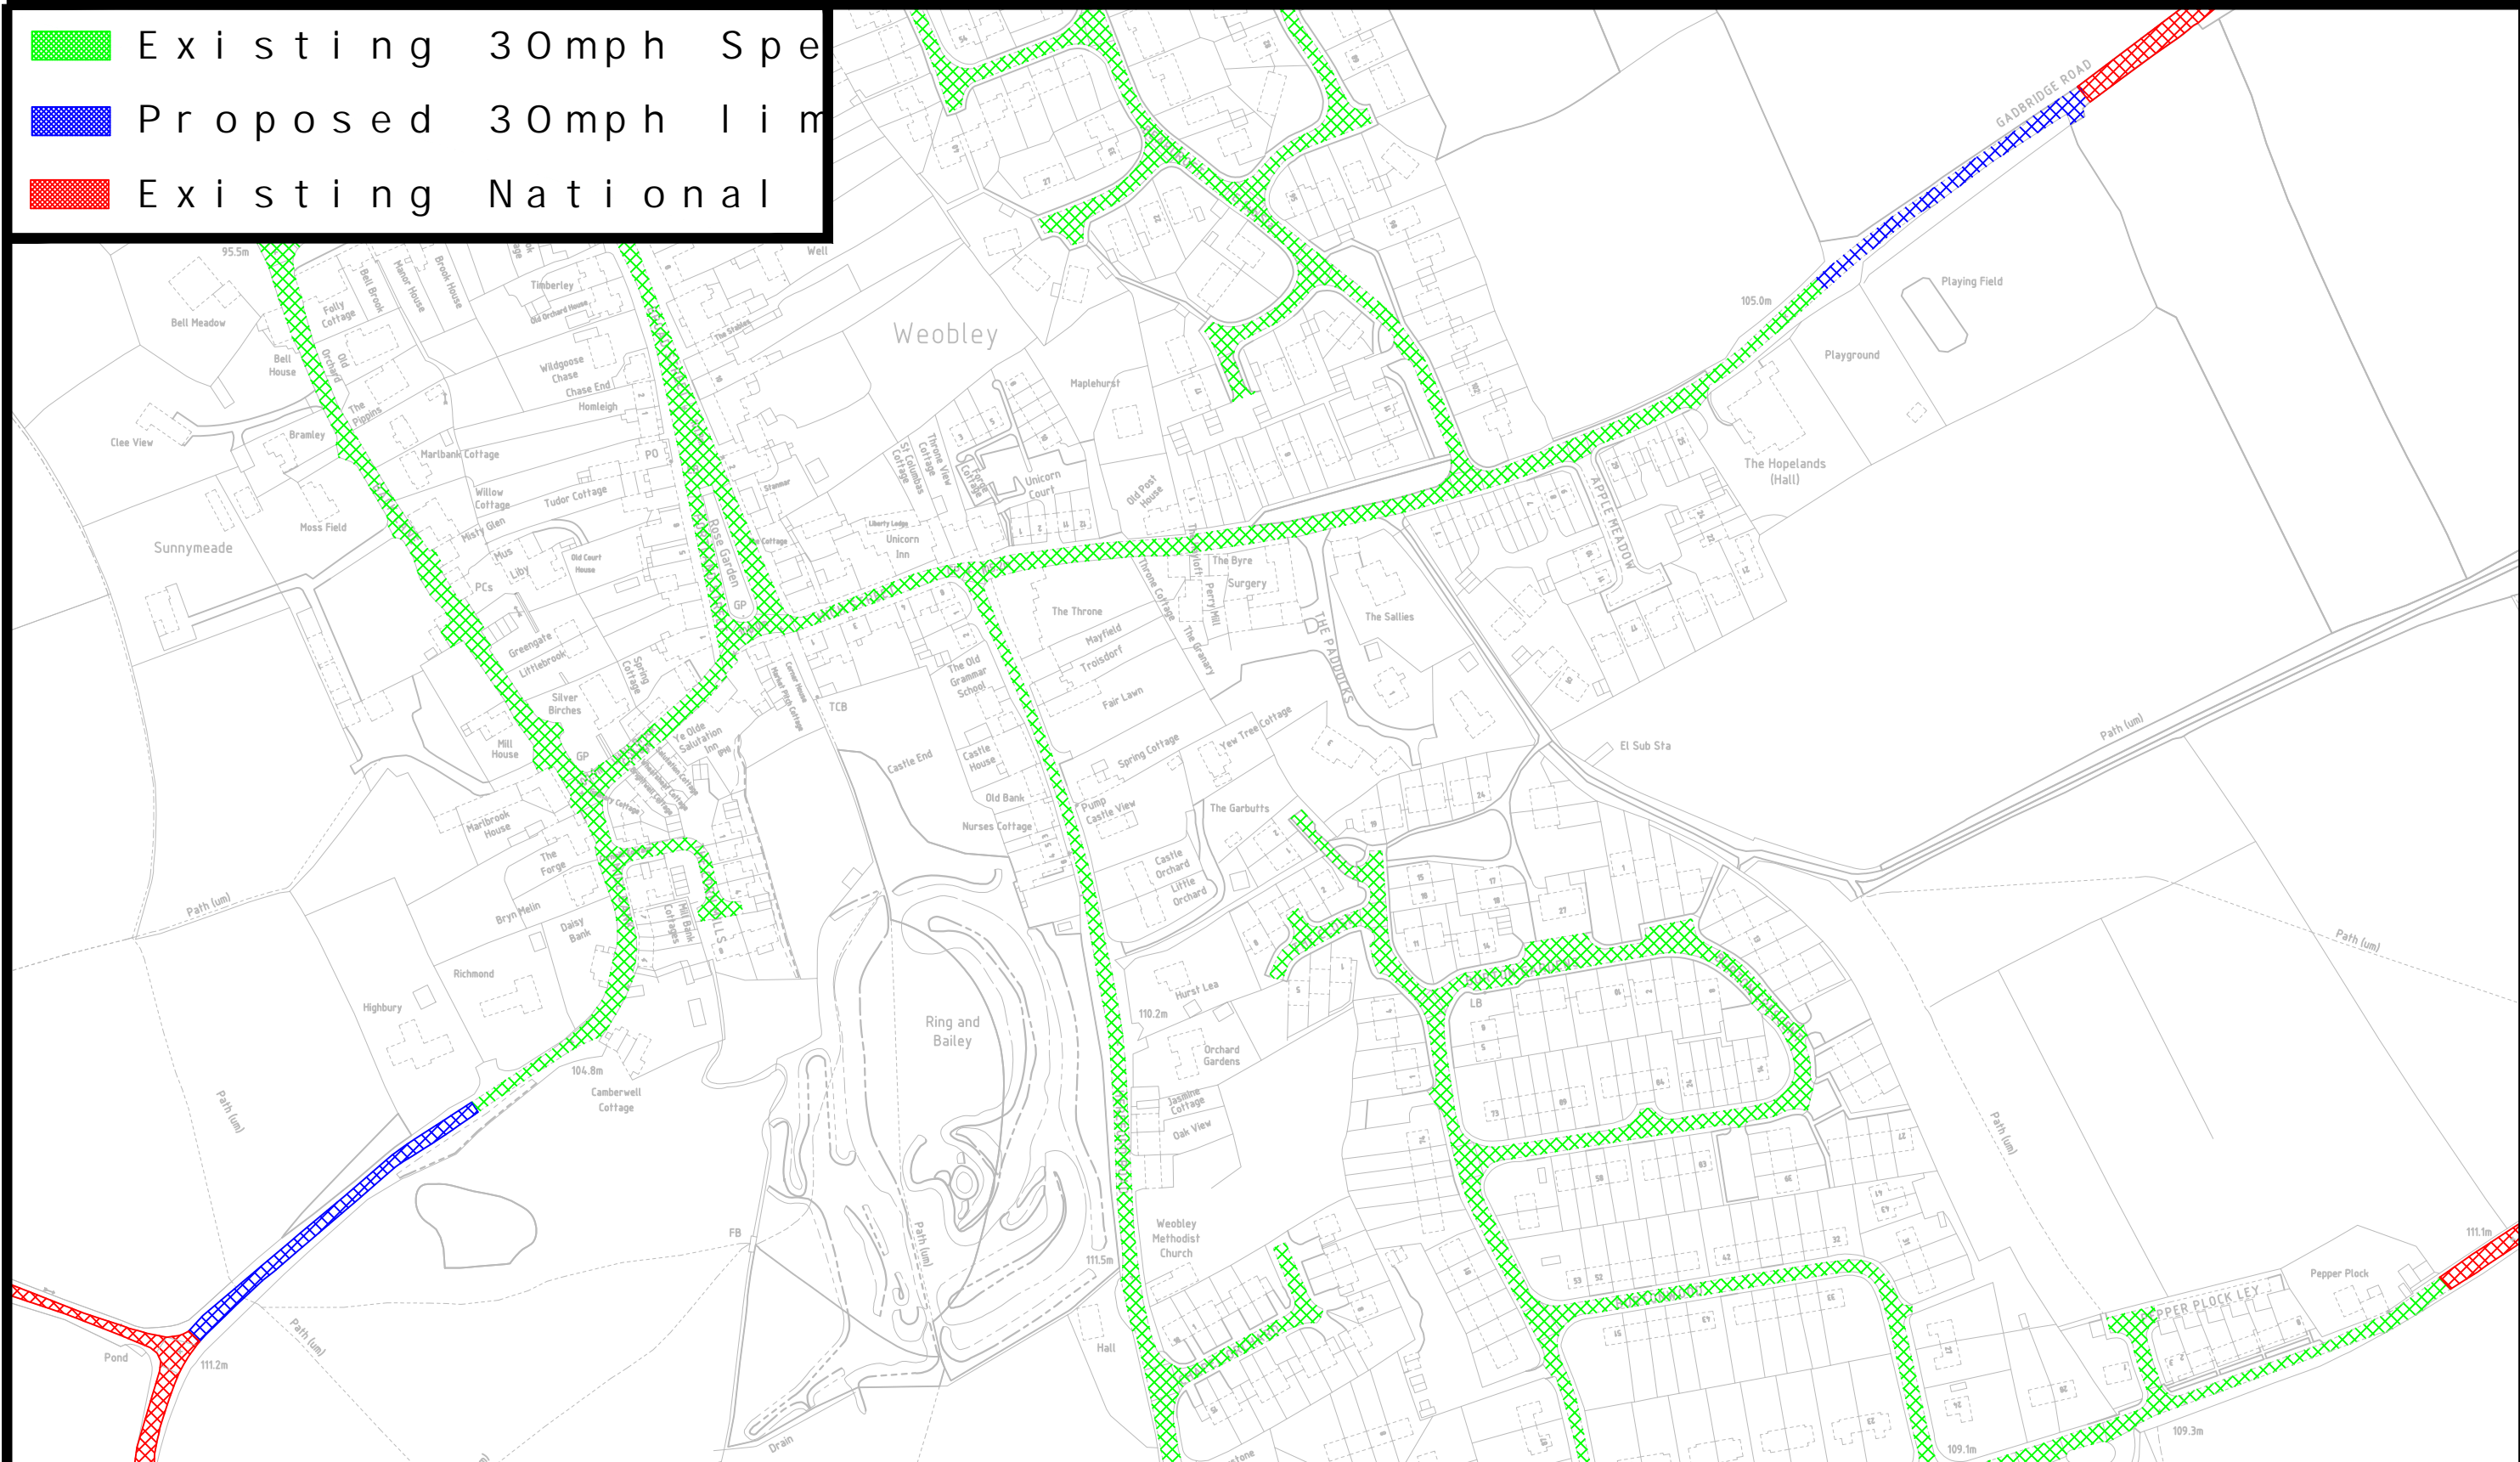

ADL House,
 The Oaklands Business
 Park
 Yate, Bristol,
 BS37 5NA
 01454 332100
 Cad@adltraffic.co.uk

NOTES
 1. PRELIMINARY DESIGN PROVIDED FOR ILLUSTRATIVE PURPOSES ONLY. ALL DETAILS ARE SUBJECT TO INCLUDING CHECKING STATUTORY SERVICE APPARATUS.
 2. DO NOT SCALE FROM THIS DRAWING.
 3. BACKGROUND PLAN IS BASED UPON A DIGITAL OSBASE.
 4. ALL DETAILS TO BE CONFIRMED ON SITE AND ON A TOPOGRAPHICAL SURVEY.
 5. ALL TRACKS ASSUME GRADIENTS AND CAMBERS DO NOT EXCEED 1:60 AND 1:40 RESPECTIVELY OTHERWISE VEHICLE MANOEUVRABILITY MAY BE AFFECTED.
 6. ALL LAND OWNERSHIP DETAILS, EXTENT OF ADOPTED HIGHWAY AND RIGHTS OF WAY TO BE CONFIRMED.
 7. ASSUMES ALL LANDSCAPING CAN BE ALTERED AND NO TREES ARE SUBJECT TO TPO.
 © Copyright ADL Traffic and Highways Engineering Ltd

AMENDMENTS		
REF.	DATE	DESCRIPTION

ADL Job No. 3409-76

Project Weobley Herefordshire			
Title Proposed Restrictions			
Date 10.06.24	Drawn CJ / NH		
Checked WC	Date 12.06.24	Approved TH	Date 12.06.24
Scale NTS @ A3	Drg No. 3409-76	Rev.	