



Church Farm-Sheppey Way-Bobbing- Kent
www.haymac-goodwithwood.co.uk
01795 424555
Email office@HAYMAC.org


GALV BAR **E** Double 10x10 Apex- KENNEL DOORS TO SIDE – RUN DOORS TO END

10ft X 10ft DOUBLE POLICE DOG KENNEL (2 x 2.0m x 1.5m run)

General Arrangement – Not to Scale

All timbers are pressure treated green- Internal lining is untreated OSB3 sheet boarding

All dimensions are external and will be constructed using metric equivalent

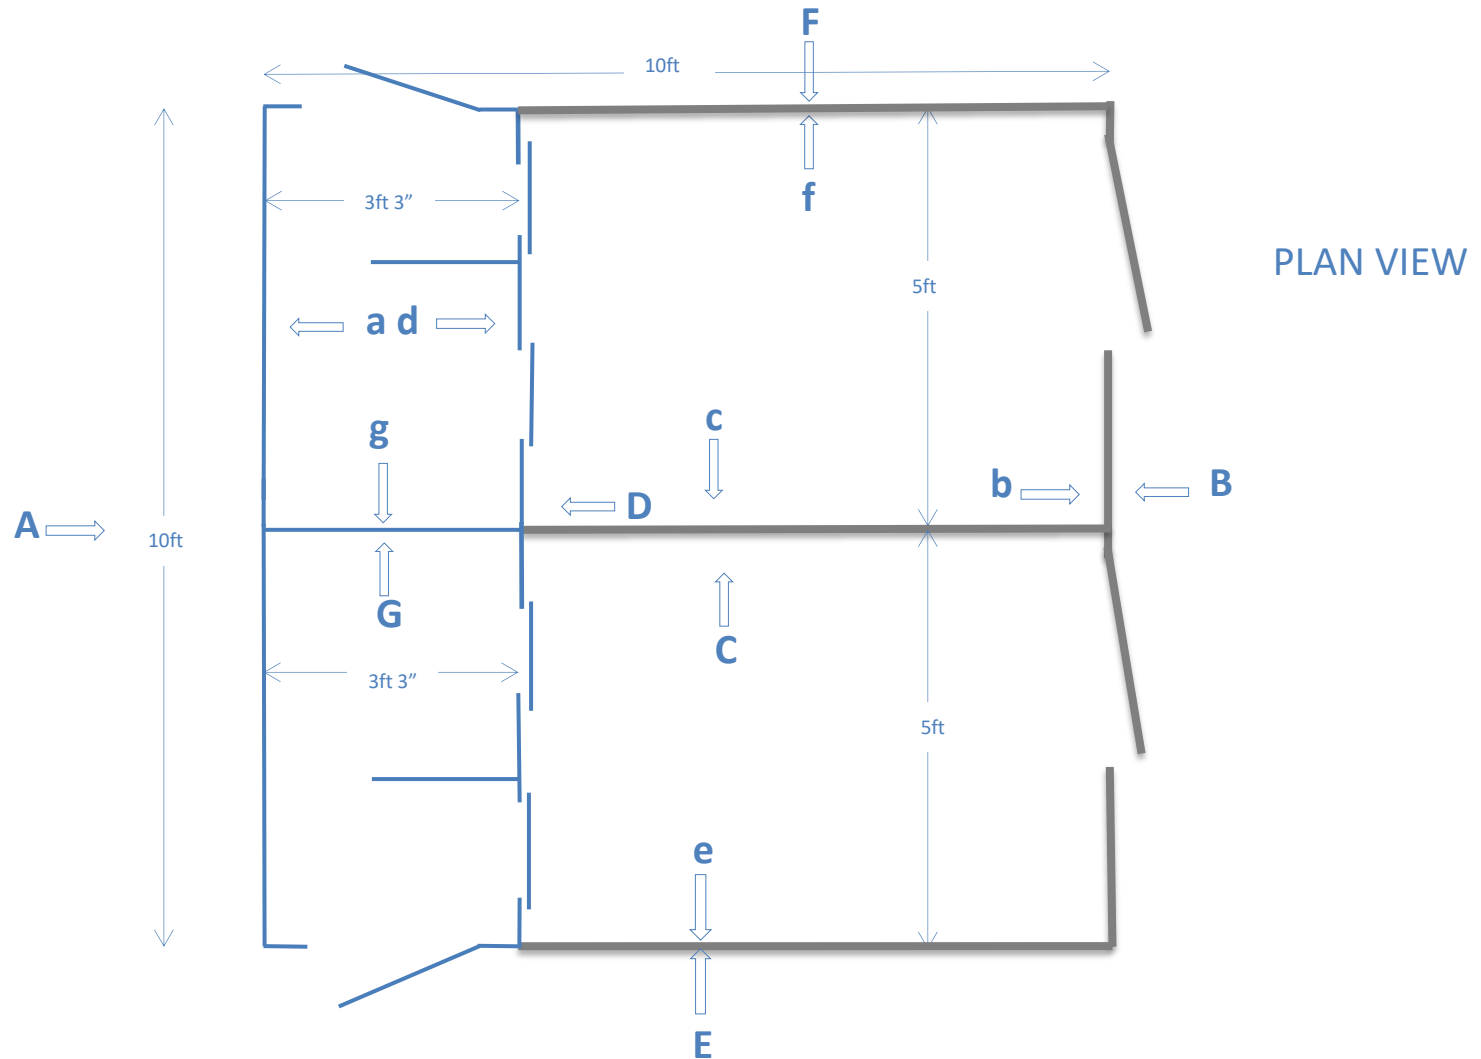





Church Farm-Sheppey Way-Bobbing- Kent
www.haymac-goodwithwood.co.uk
01795 424555
Email office@HAYMAC.org

GALV BAR E Double 10x10 Apex- KENNEL DOORS TO SIDE – RUN DOORS TO END
10ft X 10ft DOUBLE POLICE DOG KENNEL (2 x 2.0m x 1.5m run)

General Arrangement – Not to Scale

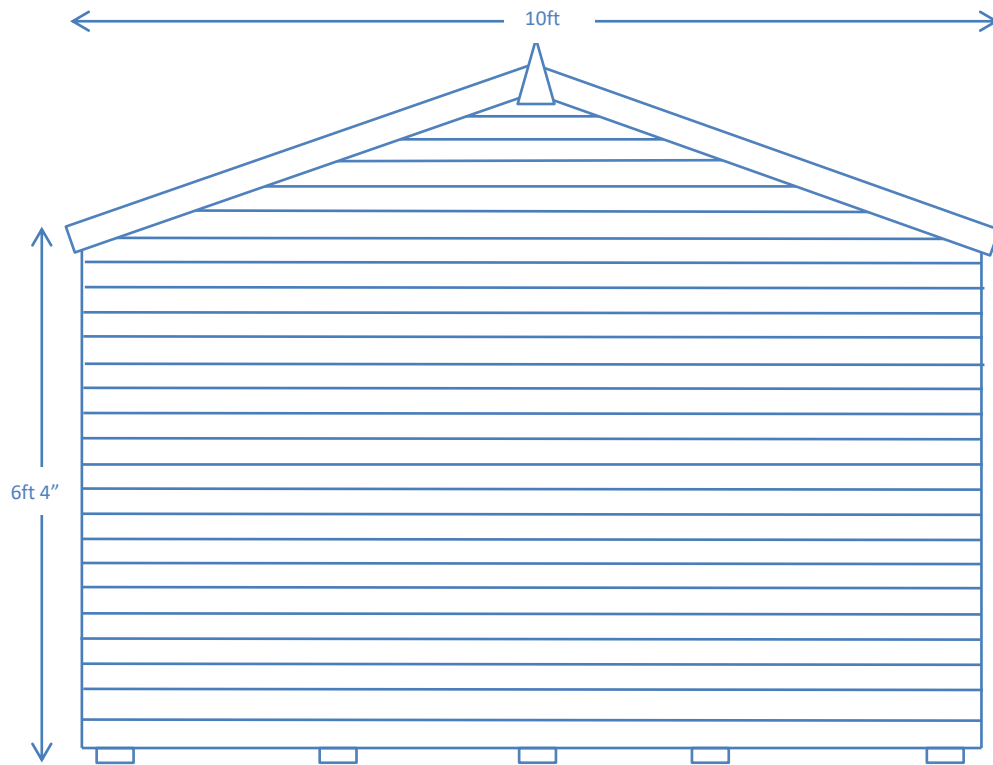

REAR ELEVATION- A

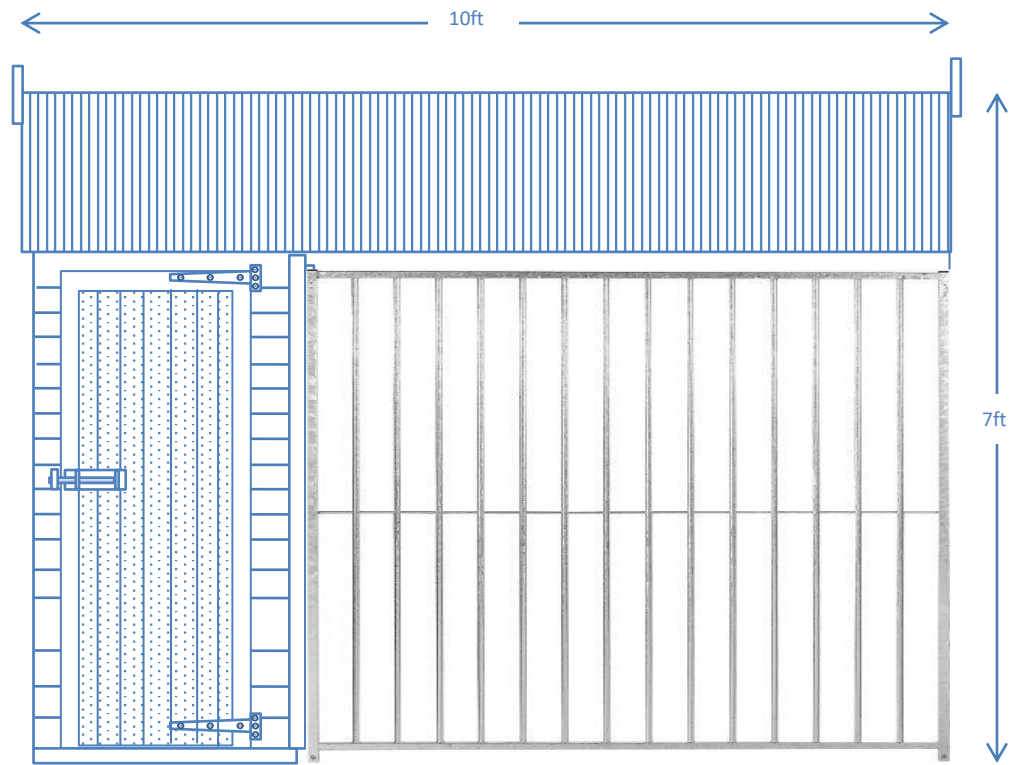


SIDE ELEVATION- E




Church Farm-Sheppey Way-Bobbing- Kent
www.haymac-goodwithwood.co.uk
01795 424555
Email office@HAYMAC.org

GALV BAR E Double 10x10 Apex- KENNEL DOORS TO SIDE – RUN DOORS TO END
10ft X 10ft DOUBLE POLICE DOG KENNEL (2 x 2.0m x 1.5m run)

General Arrangement – Not to Scale

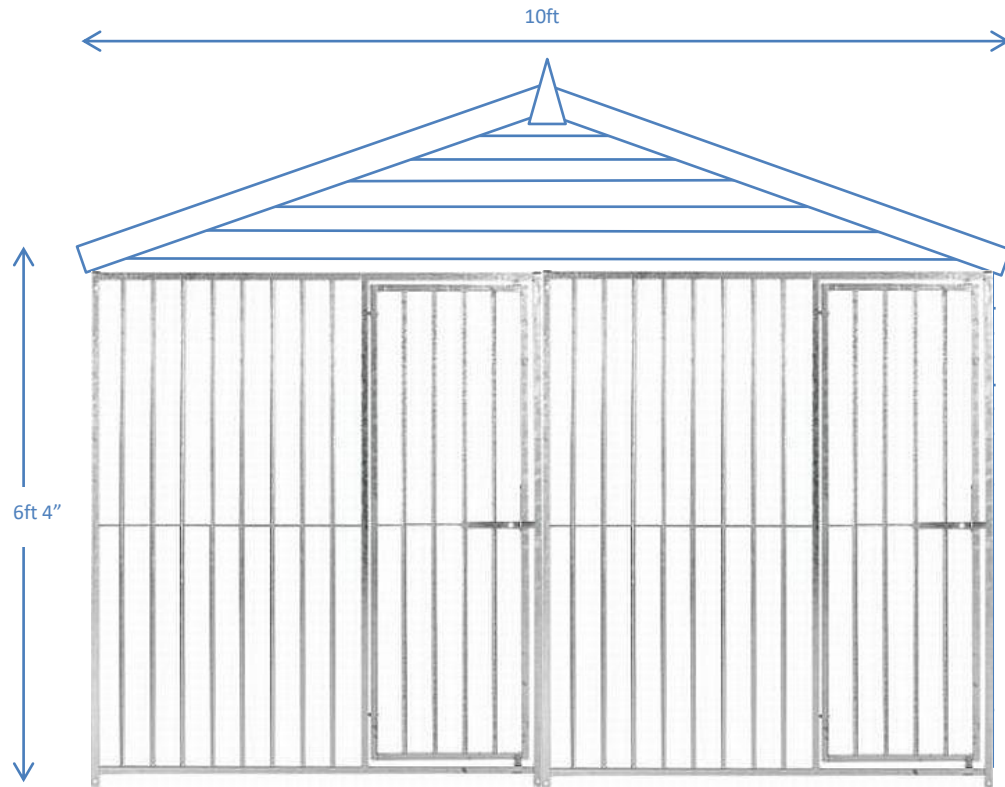

FRONT ELEVATION- B

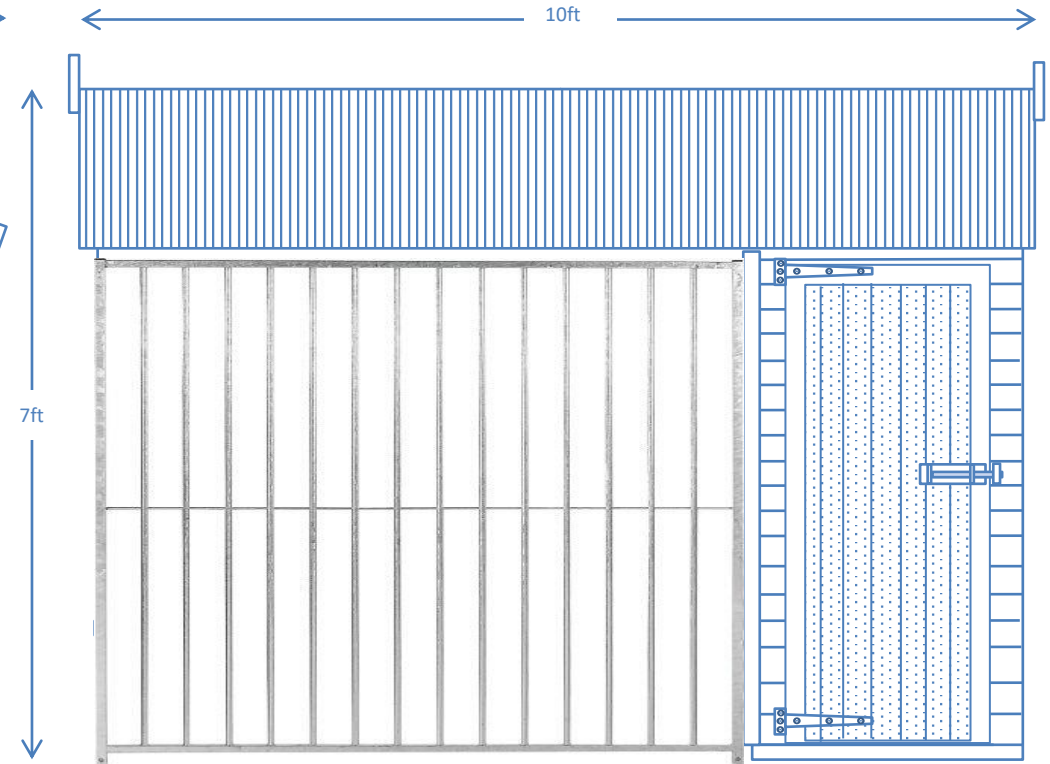

SIDE ELEVATION- F




Church Farm-Sheppey Way-Bobbing- Kent
www.haymac-goodwithwood.co.uk
01795 424555
Email office@HAYMAC.org


GALV BAR E Double 10x10 Apex- KENNEL DOORS TO SIDE – RUN DOORS TO END
10ft X 10ft DOUBLE POLICE DOG KENNEL (2 x 2.0m x 1.5m run)

General Arrangement – Not to Scale

INTERNAL POP HOLE WALL ELEVATION- D

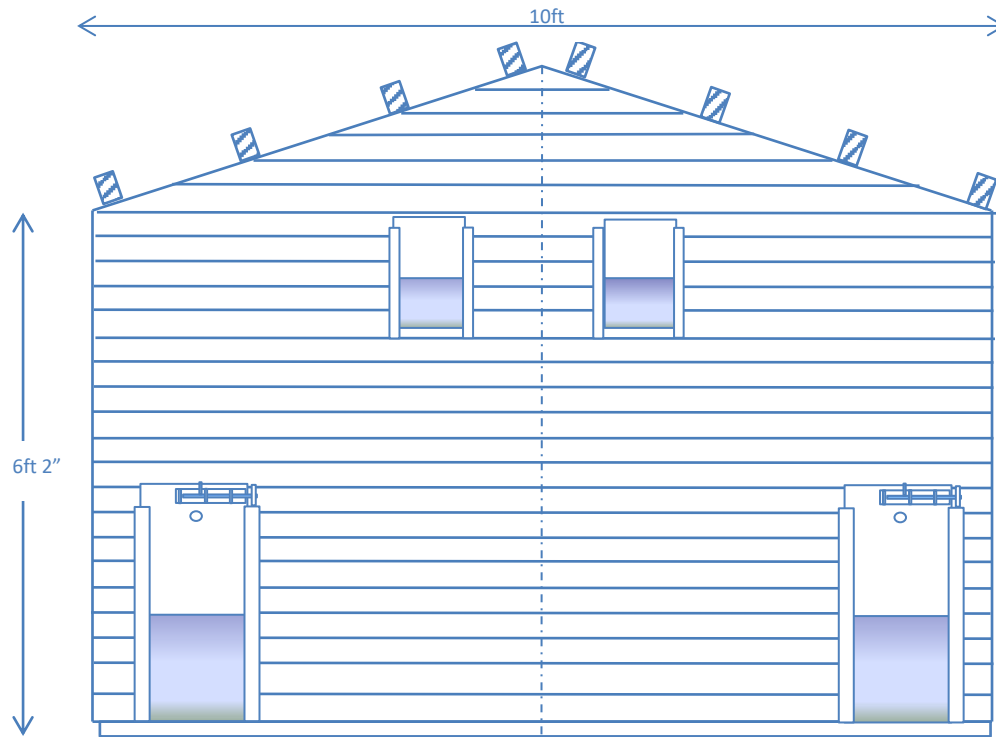

INTERNAL RUN END WALL ELEVATION- b

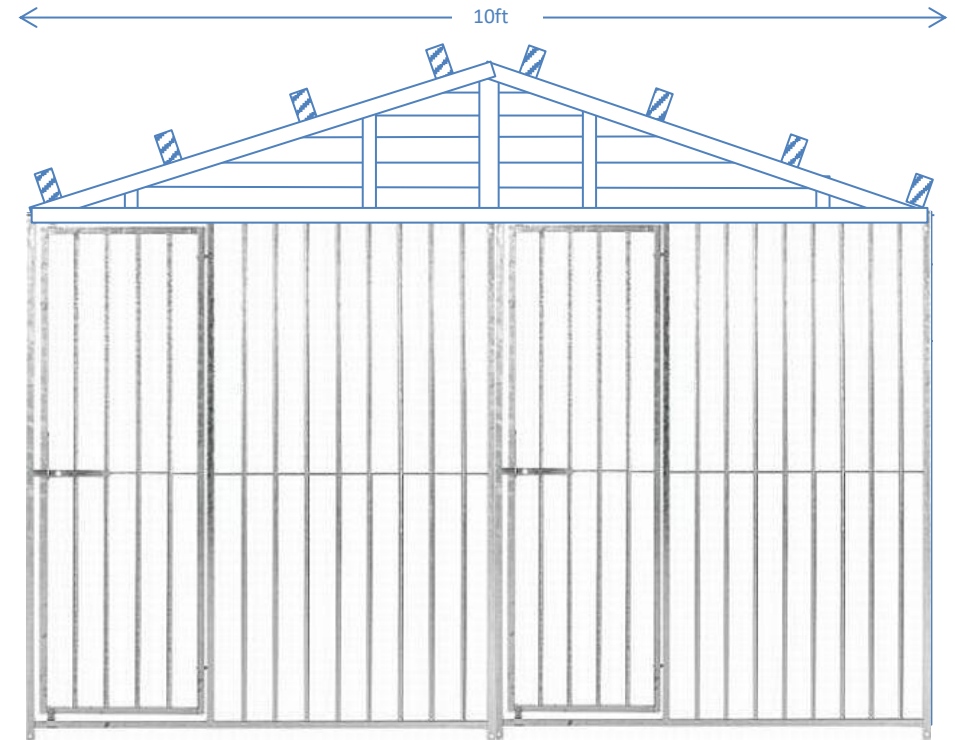




Church Farm-Sheppey Way-Bobbing- Kent
www.haymac-goodwithwood.co.uk
01795 424555
Email office@HAYMAC.org

GALV BAR **E Double 10x10 Apex-** KENNEL DOORS TO SIDE – RUN DOORS TO END
10ft X 10ft DOUBLE POLICE DOG KENNEL (2 x 2.0m x 1.5m run)


General Arrangement – Not to Scale

Detail Showing Internal Cladding

The boards used to protect the framework are sacrificial and easily replaced. Optional insulation to sleeping kennel area available at extra cost.

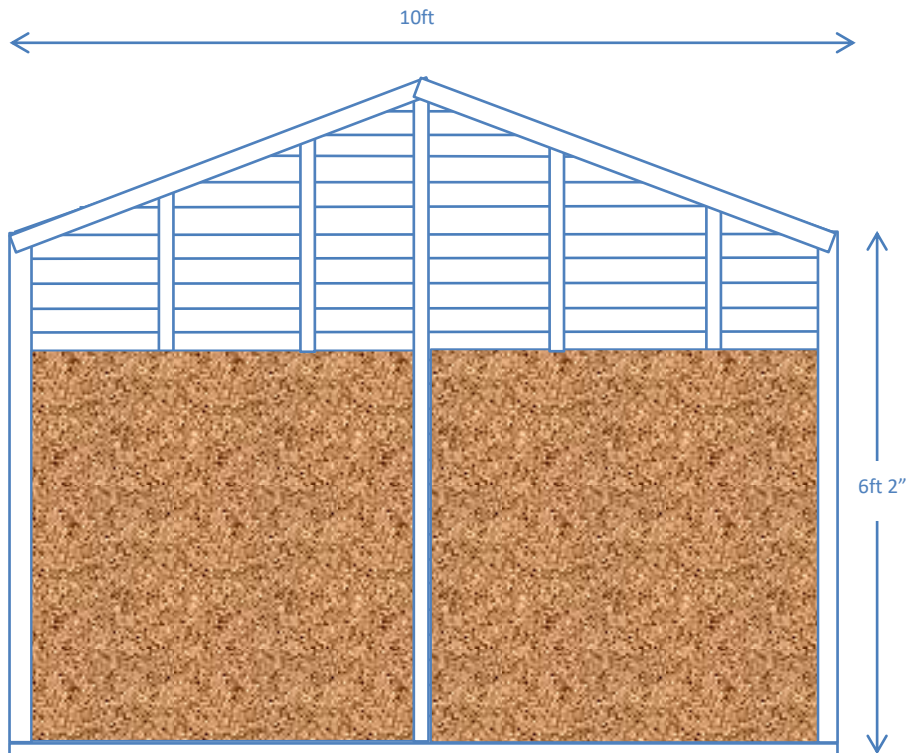

INTERNAL REAR ELEVATION- a

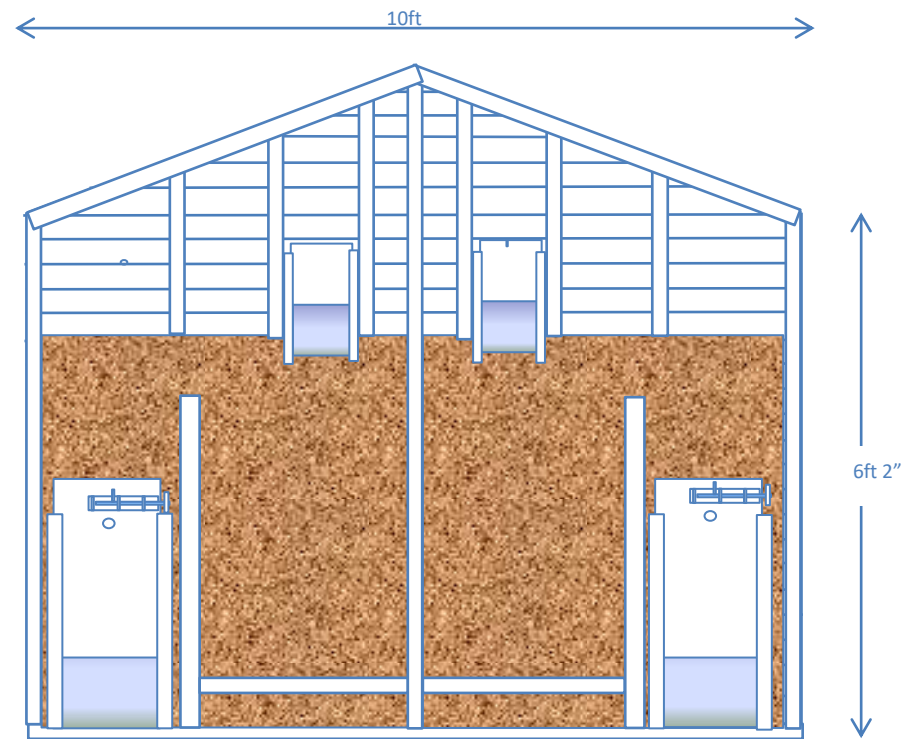


INTERNAL POP WALL ELEVATION- d




Church Farm-Sheppey Way-Bobbing- Kent
www.haymac-goodwithwood.co.uk
01795 424555
Email office@HAYMAC.org

GALV BAR E Double 10x10 Apex- KENNEL DOORS TO SIDE – RUN DOORS TO END
10ft X 10ft DOUBLE POLICE DOG KENNEL (2 x 2.0m x 1.5m run)

General Arrangement – Not to Scale

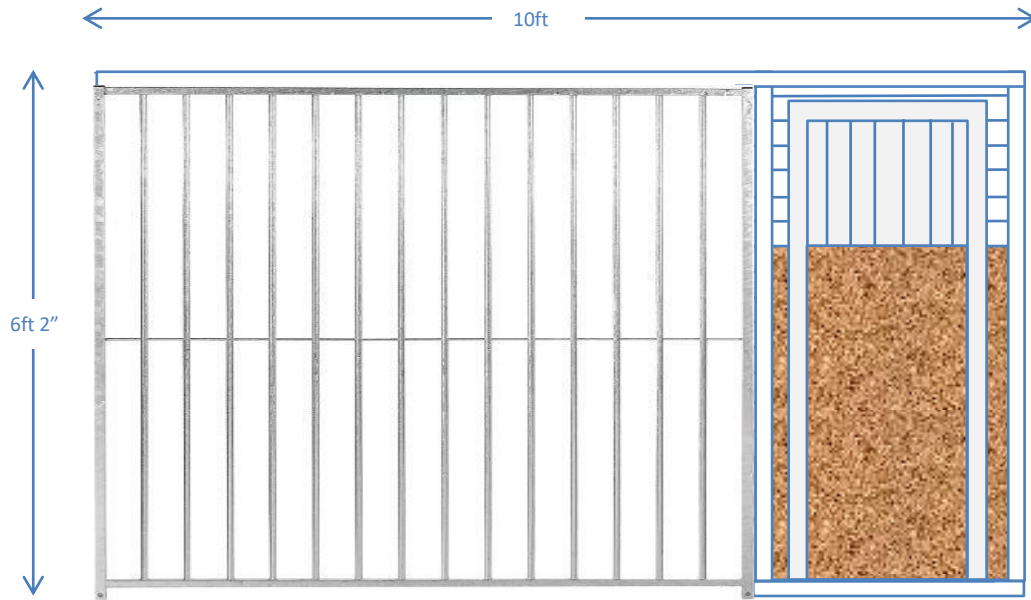

SIDE ELEVATION- e

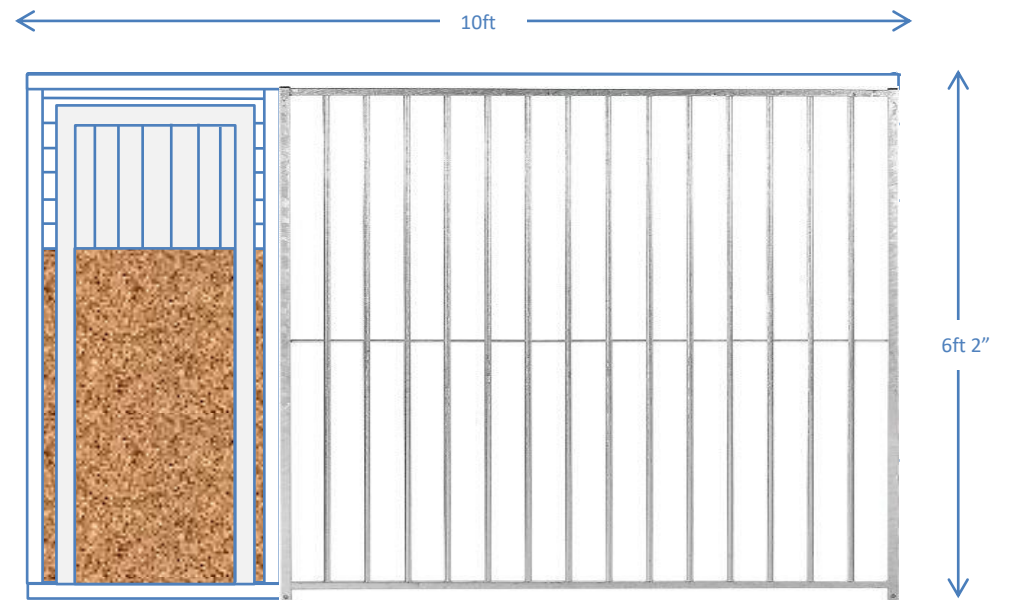


SIDE ELEVATION- f



Church Farm-Sheppey Way-Bobbing- Kent
www.haymac-goodwithwood.co.uk
01795 424555
Email office@HAYMAC.org


GALV BAR E Double 10x10 Apex- KENNEL DOORS TO SIDE – RUN DOORS TO END
10ft X 10ft DOUBLE POLICE DOG KENNEL (2 x 2.0m x 1.5m run)

General Arrangement – Not to Scale

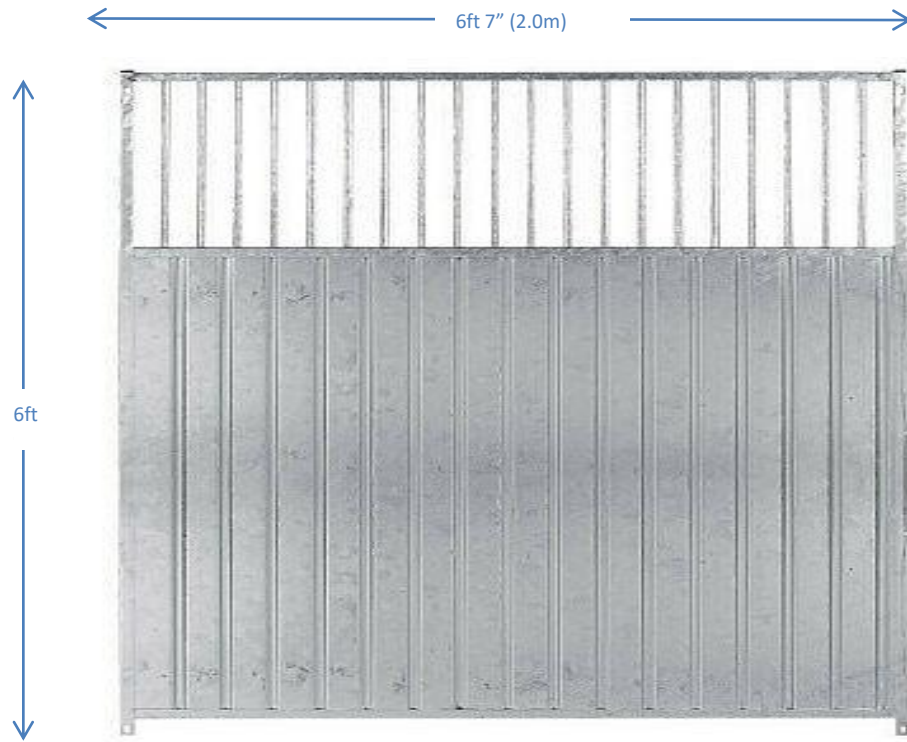

INTERNAL PARTITION- C c

showing both sides

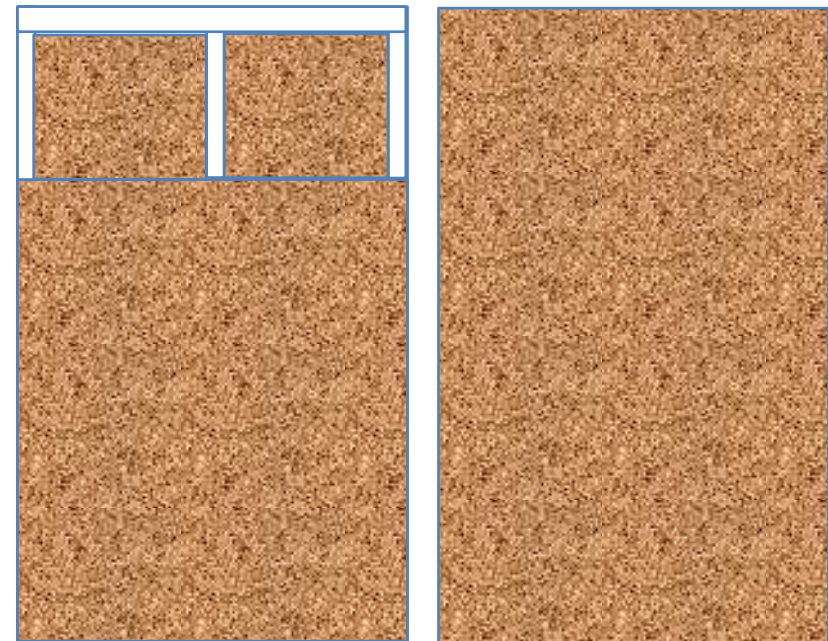

INTERNAL KENNEL PARTITION- G g



Church Farm-Sheppey Way-Bobbing- Kent
www.haymac-goodwithwood.co.uk
01795 424555
Email office@HAYMAC.org

GALV BAR **E Double 10x10 Apex-** KENNEL DOORS TO SIDE – RUN DOORS TO END
10ft X 10ft DOUBLE POLICE DOG KENNEL (2 x 2.0m x 1.5m run)

General Arrangement – Not to Scale

Optional Extras

1. Replacement OSB3 wall boards.
2. Insulation to sleeping kennel with easy wipe clean galvanised sheet wall cladding.
3. Door panel upgrade to included revolving feed & water bowel- no need to enter run to change water or feed. Available in both 1.5m & 2.0m panels **complete with a double bowl. Each bowl is made from stainless steel & can hold approx. 3 litres of water.**



4. Upgrade timber sliding pop-hole to full metal galvanized pop-hole- advisable if your dog likes to chew the kennel framework around the pop-hole. Operated from outside the kennel by a pulley system.

